


MAIN ENTRANCE

GROUND FLOOR
PLOT 111
HUSSAIN BLOCK
ALI HOUSING SCHEME



SALMAN AMJAD AND ASSOCIATES:

ARCHITECT, INTERIOR DESIGN, CONSTRUCTION.
APPROVED AS CATEGORY-A ARCHITECT LDA.
REGISTERED PCATP-06011 AND LDA TPRA-298
OFFICE NO. 35 GROUND FLOOR, MIAN PLAZA,
JOHAR TOWN, LAHORE Mobile no. : 0306-4706139

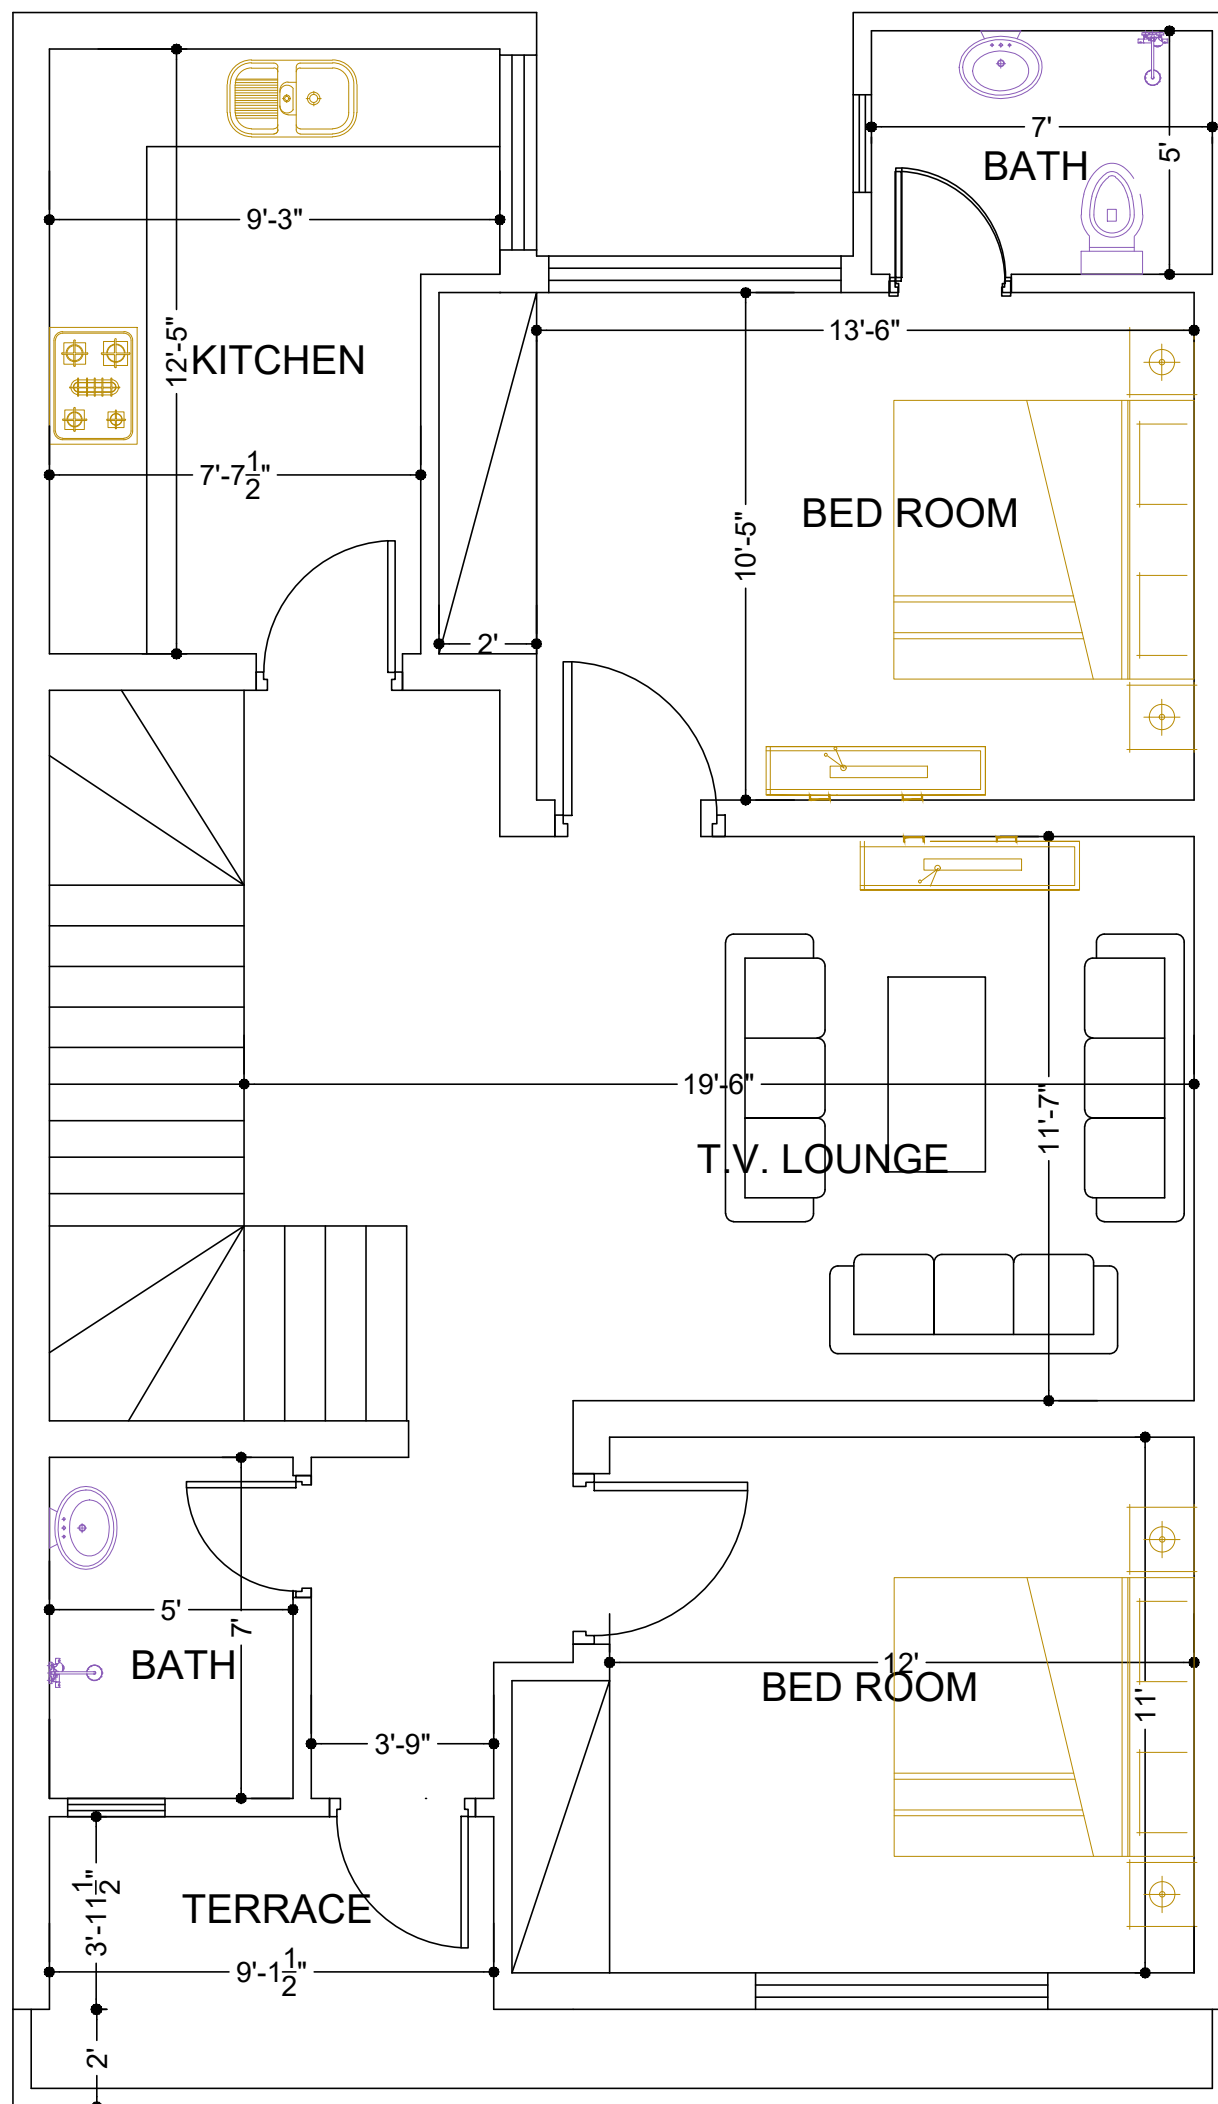


MAIN ENTRANCE

FIRST FLOOR
PLOT 111
HUSSAIN BLOCK
ALI HOUSING SCHEME



SALMAN AMJAD AND ASSOCIATES:

ARCHITECT, INTERIOR DESIGN, CONSTRUCTION.
APPROVED AS CATEGORY-A ARCHITECT LDA.
REGISTERED PCATP-06011 AND LDA TPRA-298
OFFICE NO. 35 GROUND FLOOR, MIAN PLAZA,
JOHAR TOWN, LAHORE Mobile no. : 0306-4706139

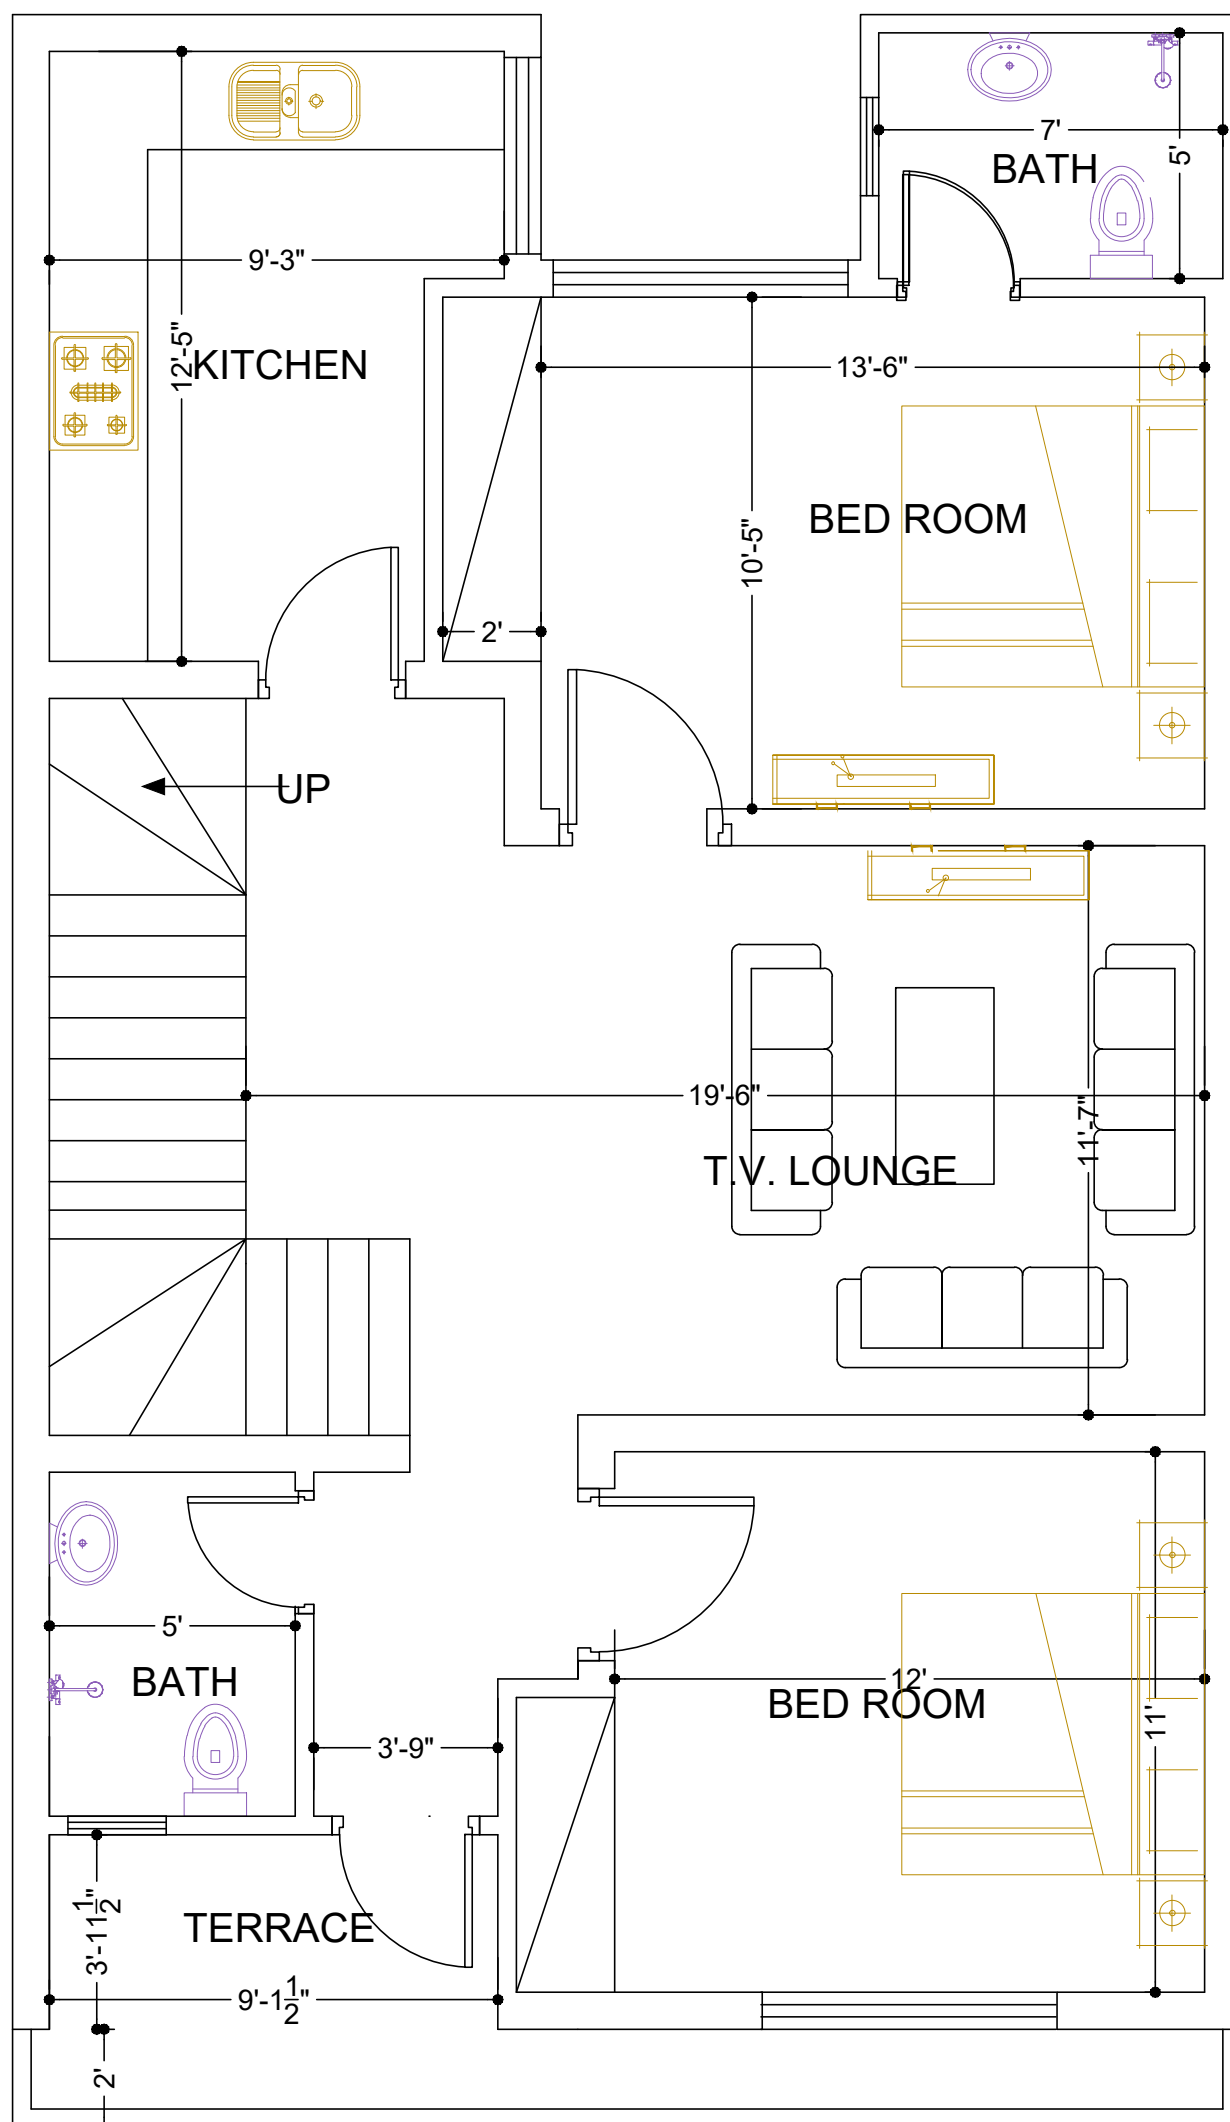


MAIN ENTRANCE

SECOND FLOOR
PLOT 111
HUSSAIN BLOCK
ALI HOUSING SCHEME



SALMAN AMJAD AND ASSOCIATES:

ARCHITECT, INTERIOR DESIGN, CONSTRUCTION.
APPROVED AS CATEGORY-A ARCHITECT LDA.
REGISTERED PCATP-06011 AND LDA TPRA-298
OFFICE NO. 35 GROUND FLOOR, MIAN PLAZA,
JOHAR TOWN, LAHORE Mobile no. : 0306-4706139

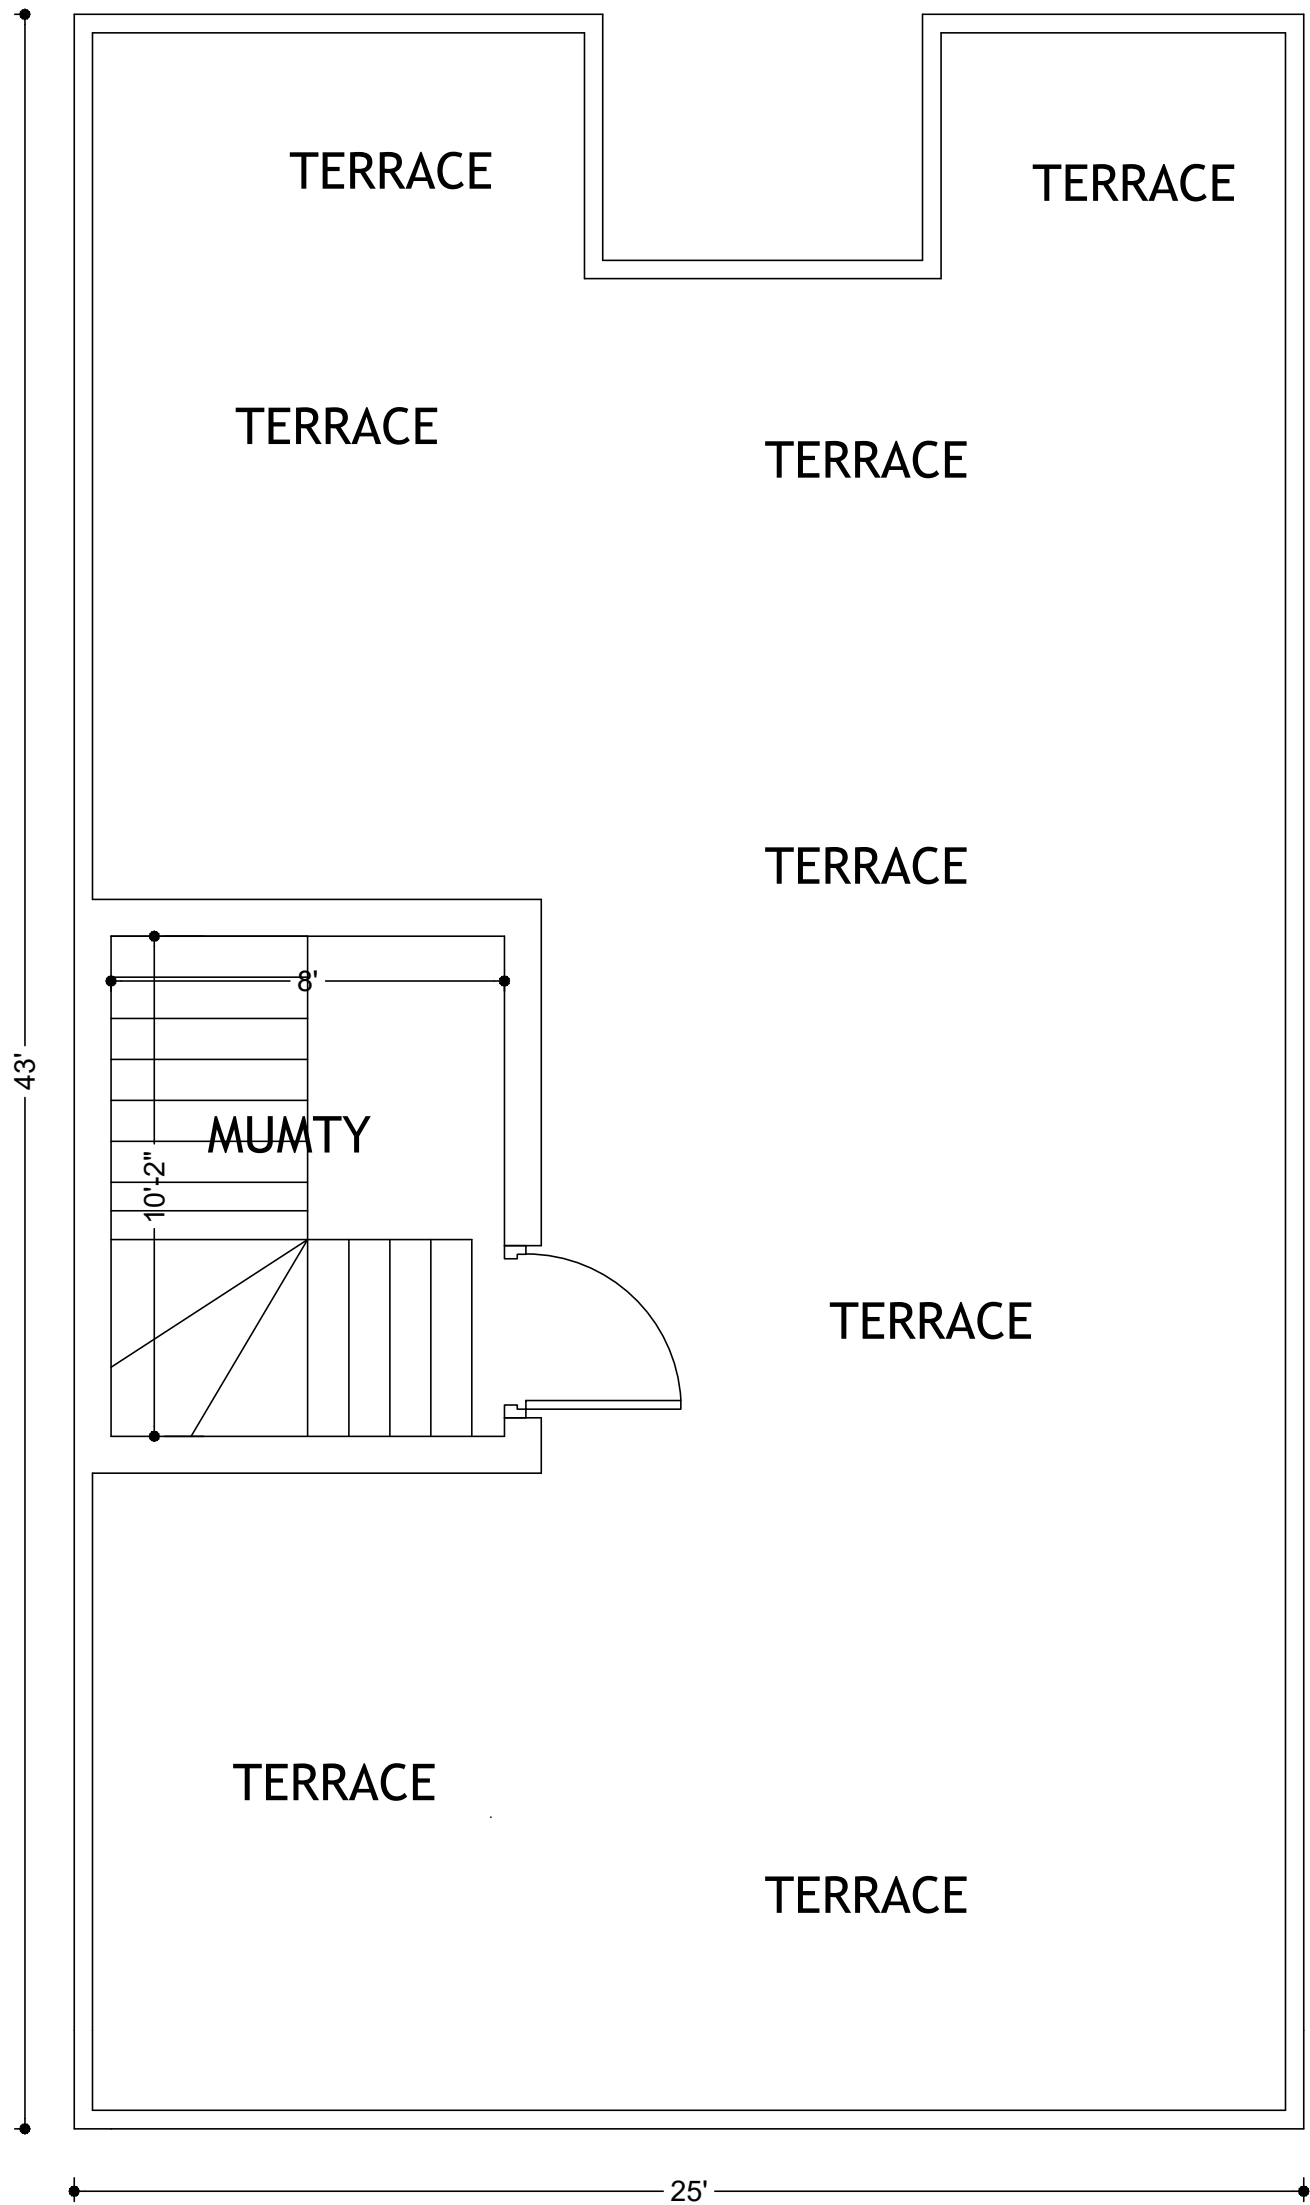


MUMTY FLOOR
PLOT 111
HUSSAIN BLOCK
ALI HOUSING SCHEME



SALMAN AMJAD AND ASSOCIATES:

ARCHITECT, INTERIOR DESIGN, CONSTRUCTION.
APPROVED AS CATEGORY-A ARCHITECT LDA.
REGISTERED PCATP-06011 AND LDA TPRA-298
OFFICE NO. 35 GROUND FLOOR, MIAN PLAZA,
JOHAR TOWN, LAHORE Mobile no. : 0306-4706139

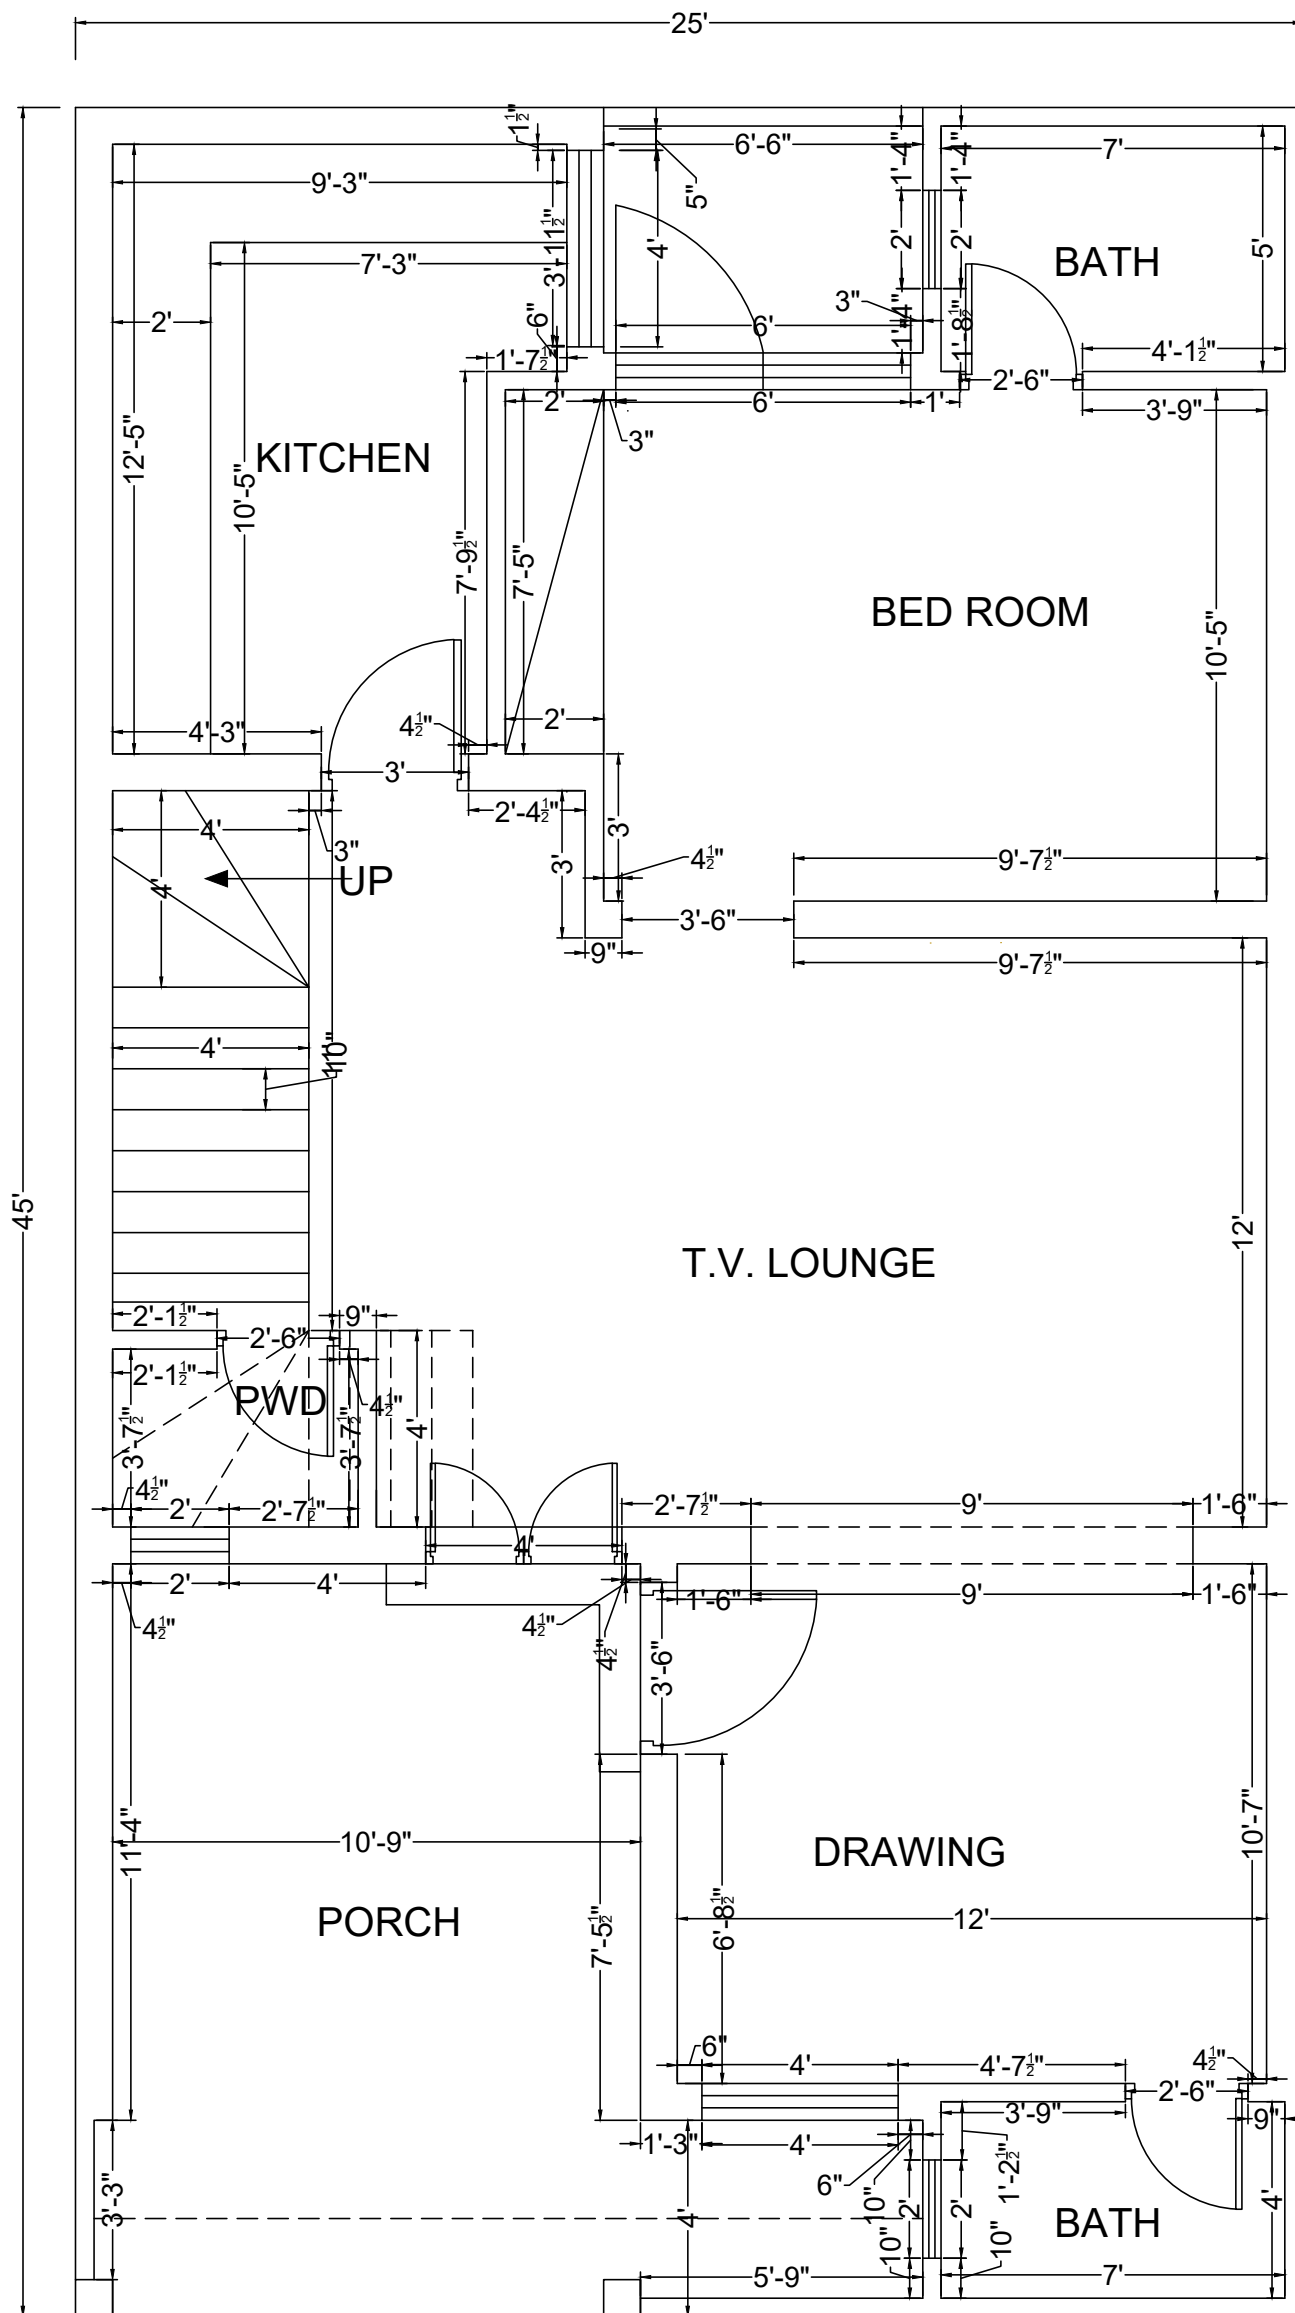


MAIN ENTRANCE

WORKING GROUND FLOOR
PLOT 111
HUSSAIN BLOCK
ALI HOUSING SCHEME



SALMAN AMJAD AND ASSOCIATES:

ARCHITECT, INTERIOR DESIGN, CONSTRUCTION.
APPROVED AS CATEGORY-A ARCHITECT LDA.
REGISTERED PCATP-06011 AND LDA TPRA-298
OFFICE NO. 35 GROUND FLOOR, MIAN PLAZA,
JOHAR TOWN, LAHORE Mobile no. : 0306-4706139

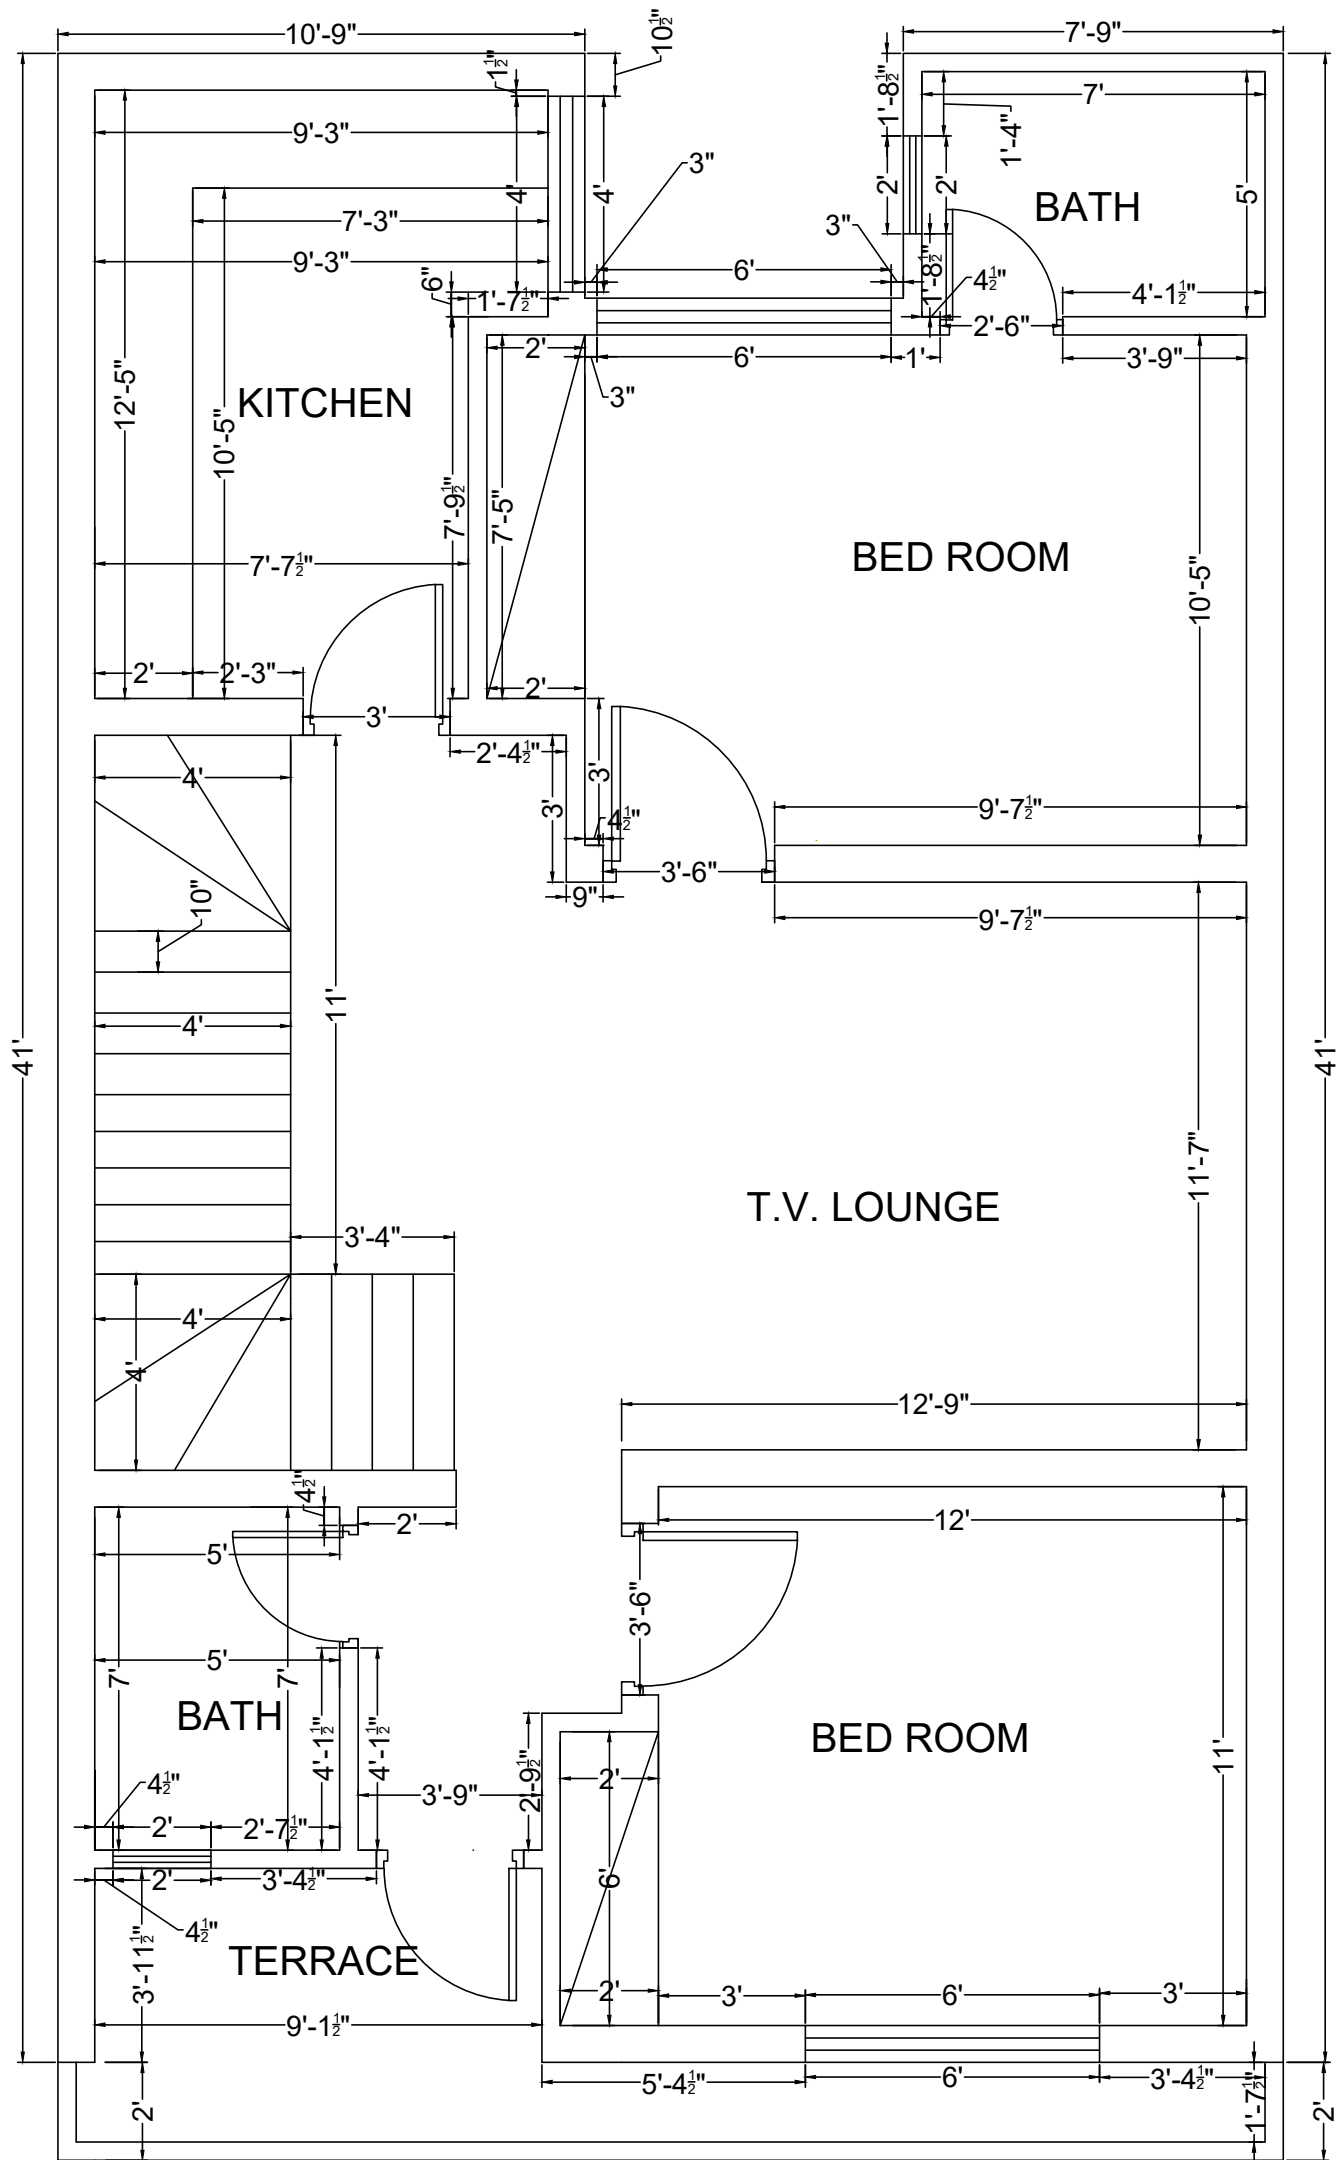


MAIN ENTRANCE

WORKING FIRST FLOOR
PLOT 111
HUSSAIN BLOCK
ALI HOUSING SCHEME



SALMAN AMJAD AND ASSOCIATES:

ARCHITECT, INTERIOR DESIGN, CONSTRUCTION.
APPROVED AS CATEGORY-A ARCHITECT LDA.
REGISTERED PCATP-06011 AND LDA TPRA-298
OFFICE NO. 35 GROUND FLOOR, MIAN PLAZA,
JOHAR TOWN, LAHORE Mobile no. : 0306-4706139

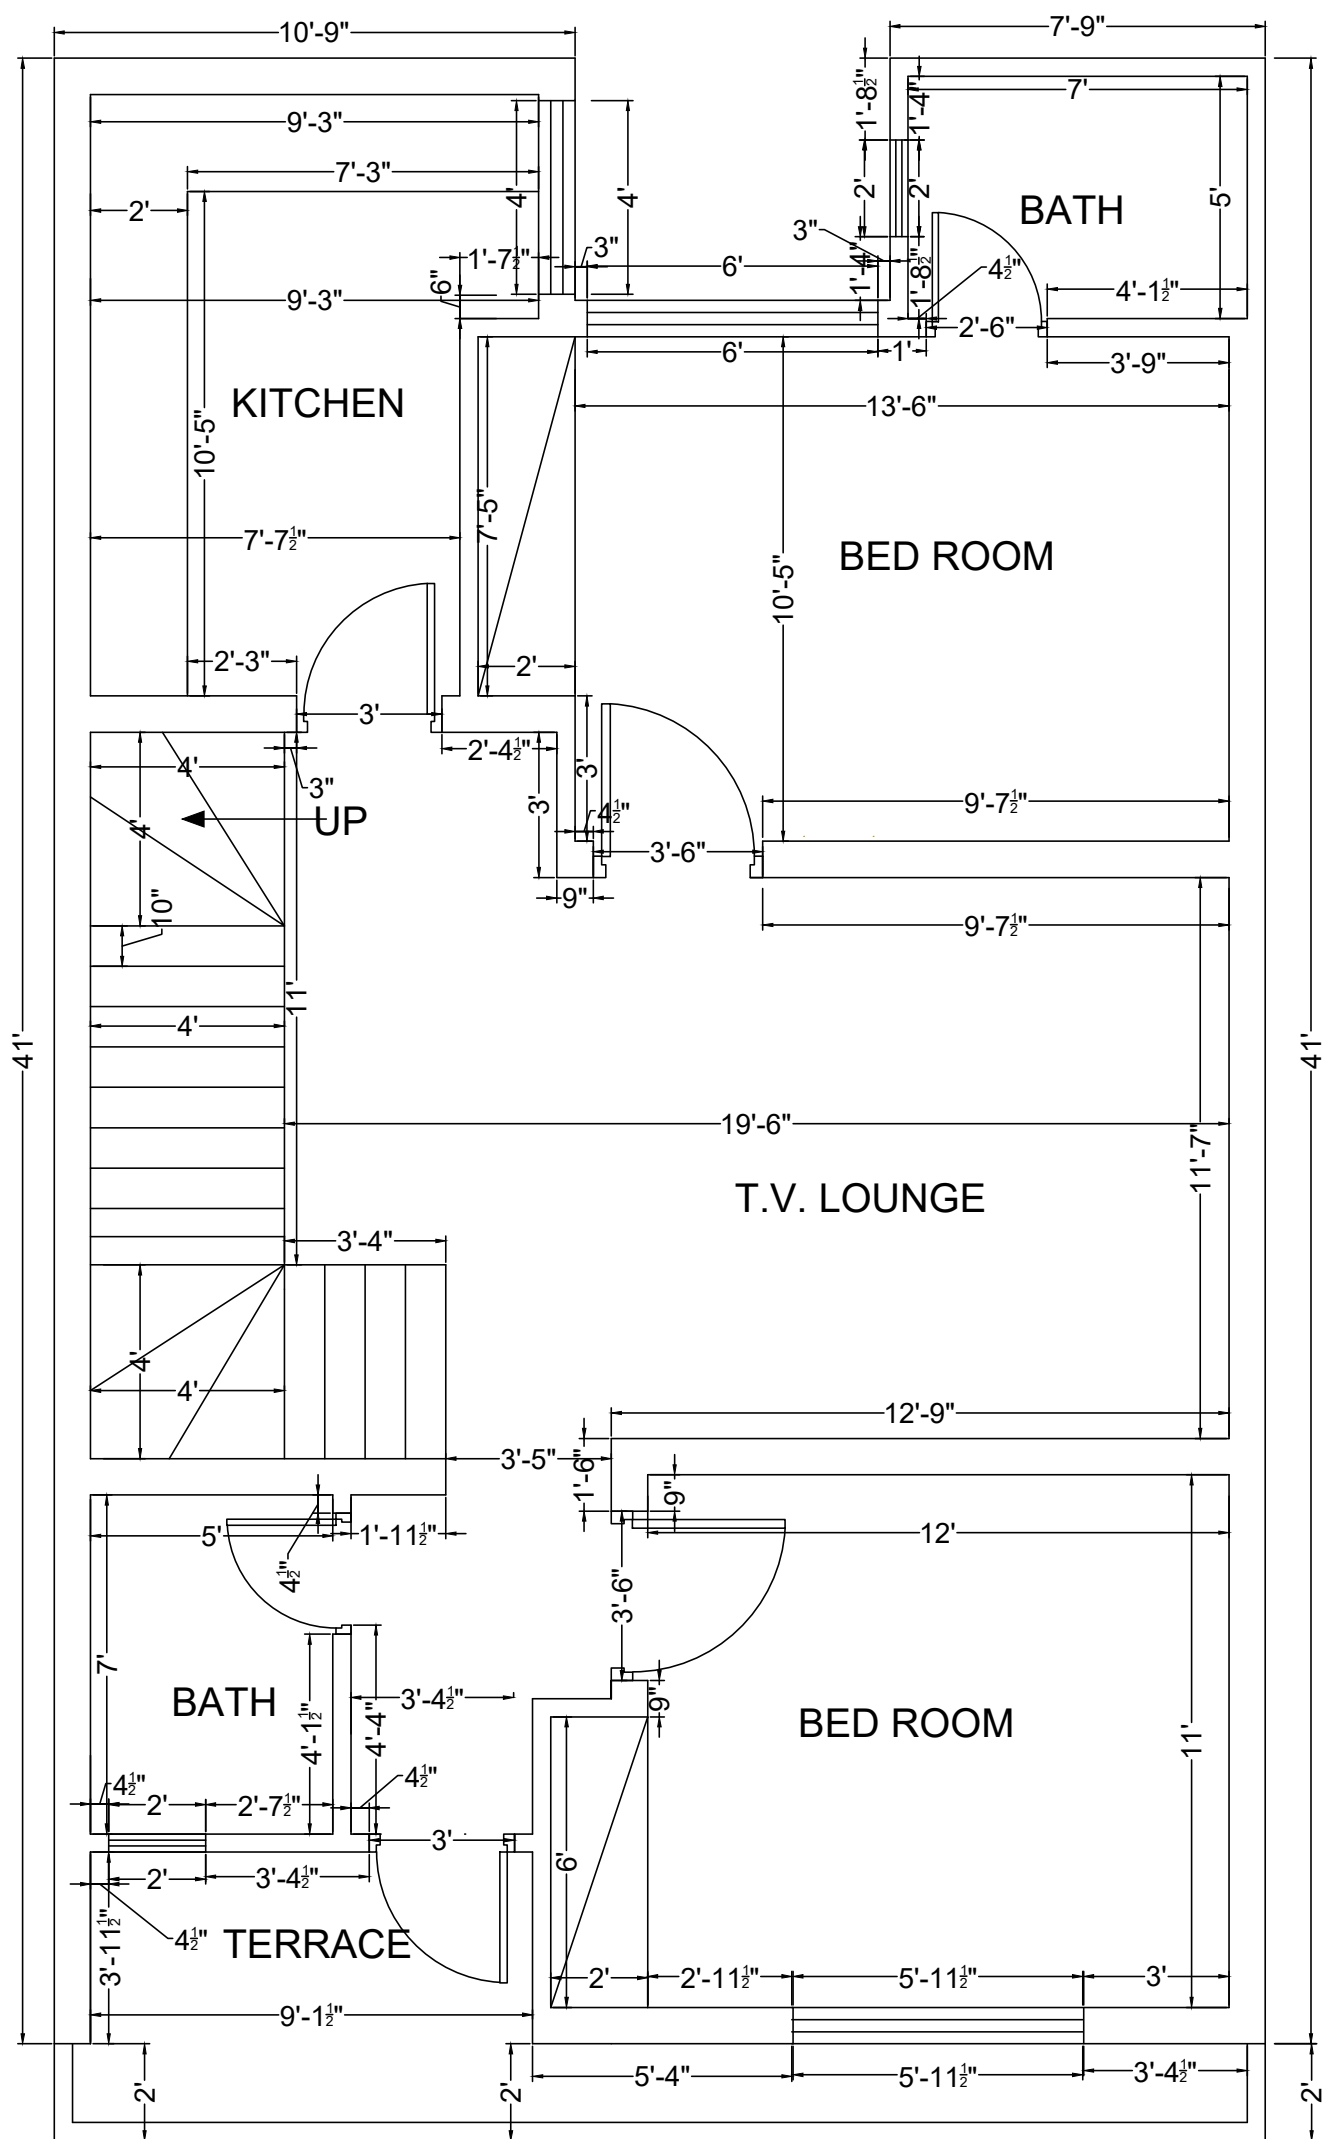

MAIN ENTRANCE

WORKING SECOND FLOOR
PLOT 111
HUSSAIN BLOCK
ALI HOUSING SCHEME






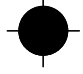
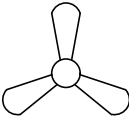
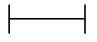
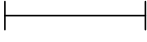




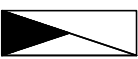
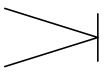
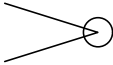





SALMAN AMJAD AND ASSOCIATES:

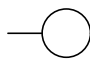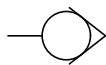
ARCHITECT, INTERIOR DESIGN, CONSTRUCTION.
APPROVED AS CATEGORY-A ARCHITECT LDA.
REGISTERED PCATP-06011 AND LDA TPRA-298
OFFICE NO. 35 GROUND FLOOR, MIAN PLAZA,
JOHAR TOWN, LAHORE Mobile no. : 0306-4706139

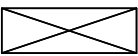

ARCHITECT, INTERIOR DESIGN, CONSTRUCTION.
APPROVED AS CATEGORY-A ARCHITECT LDA.
REGISTERED PCATP-06011 AND LDA TPRA-298
OFFICE NO. 35 GROUND FLOOR, MIAN PLAZA,
JOHAR TOWN, LAHORE Mobile no. : 0306-4706139

LEGEND FOR SYMBOLS-ELECTRICAL WORKS		
SIGN.	DESCRIPTION	SILL LEVEL
	WALL LIGHT	8'-0"
	WATER PROOF LIGHT	AS SITE
	CEILING LIGHT	9'-6" OR A.S.
	CHANDILIER LIGHT	9'-6" OR A.S.
	CONCEALED LIGHT	AS SITE
	SPOT LIGHT	9'-6" OR A.S.
	CEILING FAN	9'-6" OR A.S.
	20W SINGLE TUBE LIGHT	AS SITE
	40W SINGLE TUBE LIGHT	8'-0"
	WALL SOCKET	4'-0"
	3 PIN SWITCH	1'-0" OR A.S.
	SPLIT A.C.	8'-0"
	EXHAUST FAN	AS SITE
	DISTRIBUTION BOARD	5'-0"
	T.V. POINT	4'-0"
	TELEPHONE POINT	1'-0"
	GATE INTERCOM	4'-0"
	INTERCOM RECEIVER	4'-0"
	BELL PUSH	4'-0"

ELECTRICAL SCHEDULE

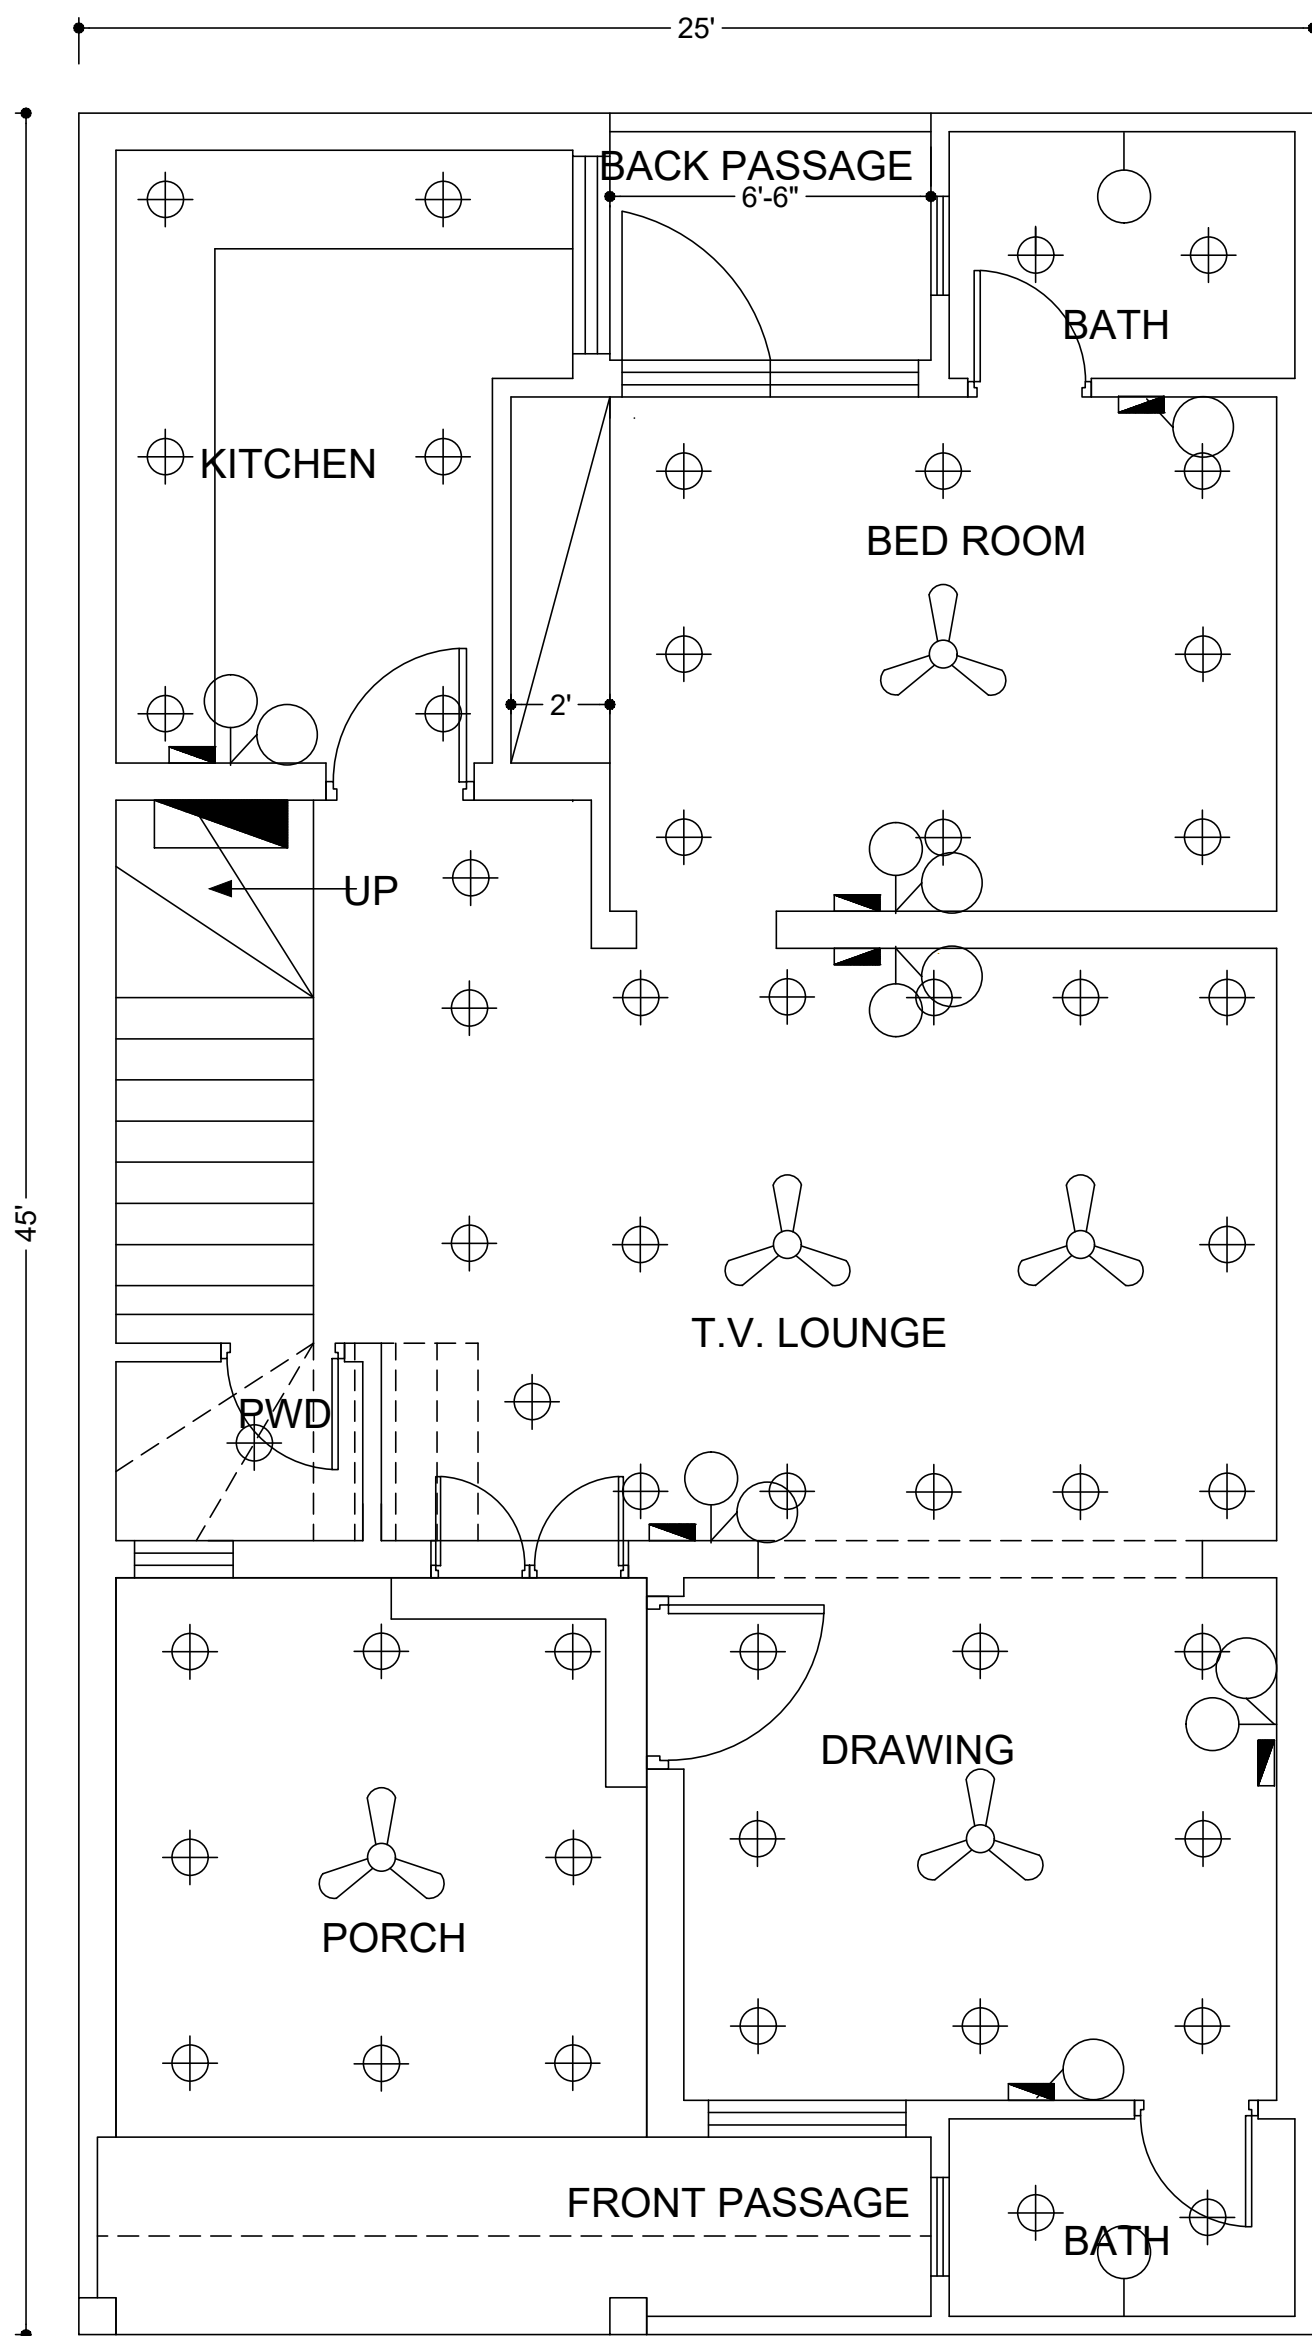



MAIN ENTRANCE

GROUND FLOOR ELECTRICAL PLAN
PLOT 111
HUSSAIN BLOCK
ALI HOUSING SCHEME



SALMAN AMJAD AND ASSOCIATES:

ARCHITECT, INTERIOR DESIGN, CONSTRUCTION.
APPROVED AS CATEGORY-A ARCHITECT LDA.
REGISTERED PCATP-06011 AND LDA TPRA-298
OFFICE NO. 35 GROUND FLOOR, MIAN PLAZA,
JOHAR TOWN, LAHORE Mobile no. : 0306-4706139

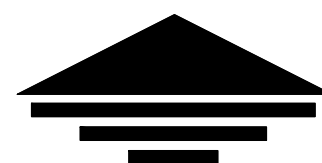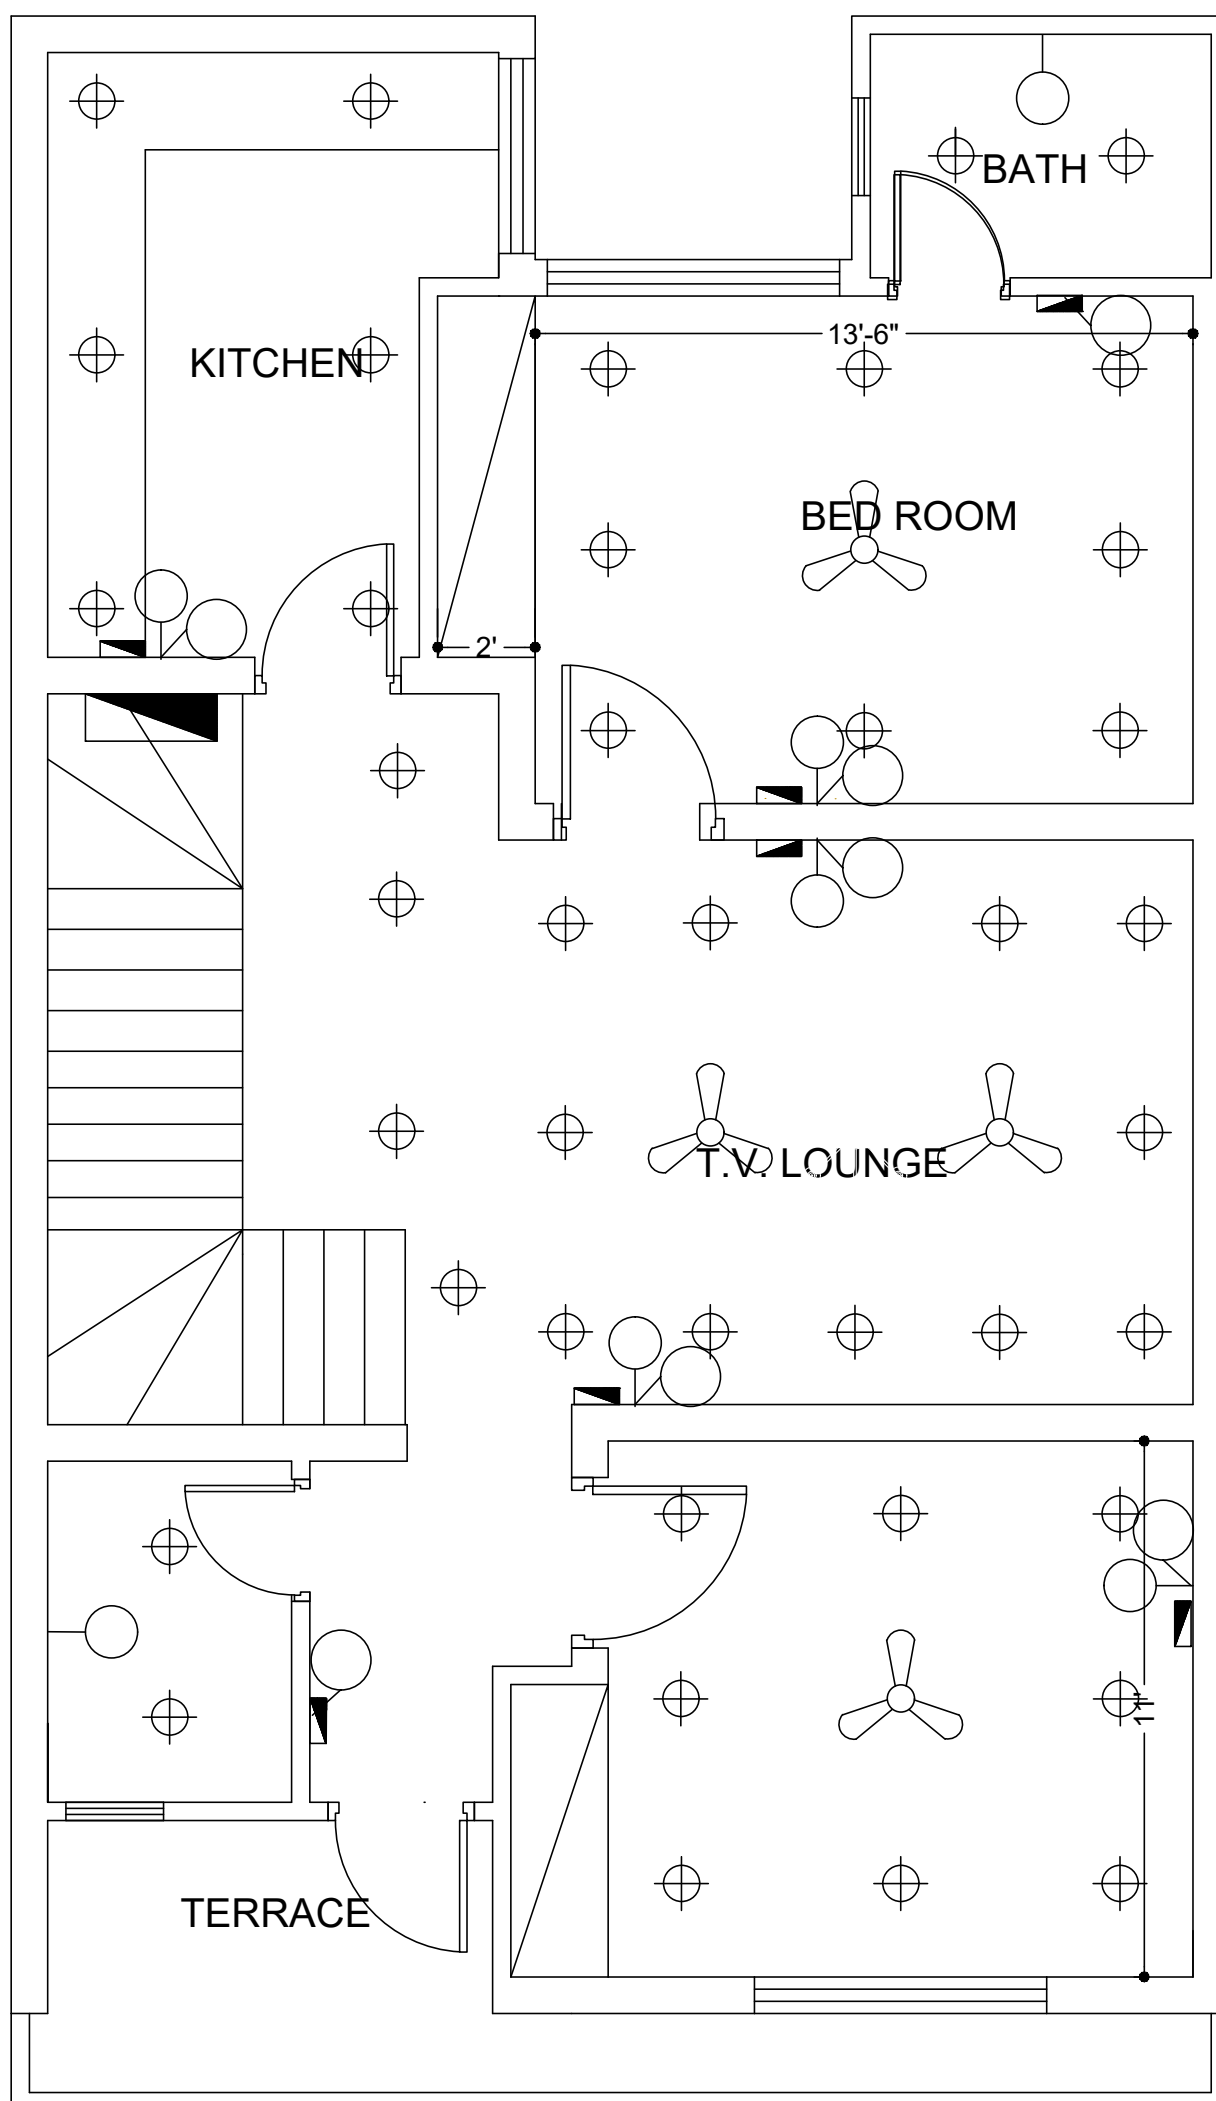


MAIN ENTRANCE

First FLOOR ELECTRICAL PLAN
PLOT 111
HUSSAIN BLOCK
ALI HOUSING SCHEME



SALMAN AMJAD AND ASSOCIATES:

ARCHITECT, INTERIOR DESIGN, CONSTRUCTION.
APPROVED AS CATEGORY-A ARCHITECT LDA.
REGISTERED PCATP-06011 AND LDA TPRA-298
OFFICE NO. 35 GROUND FLOOR, MIAN PLAZA,
JOHAR TOWN, LAHORE Mobile no. : 0306-4706139

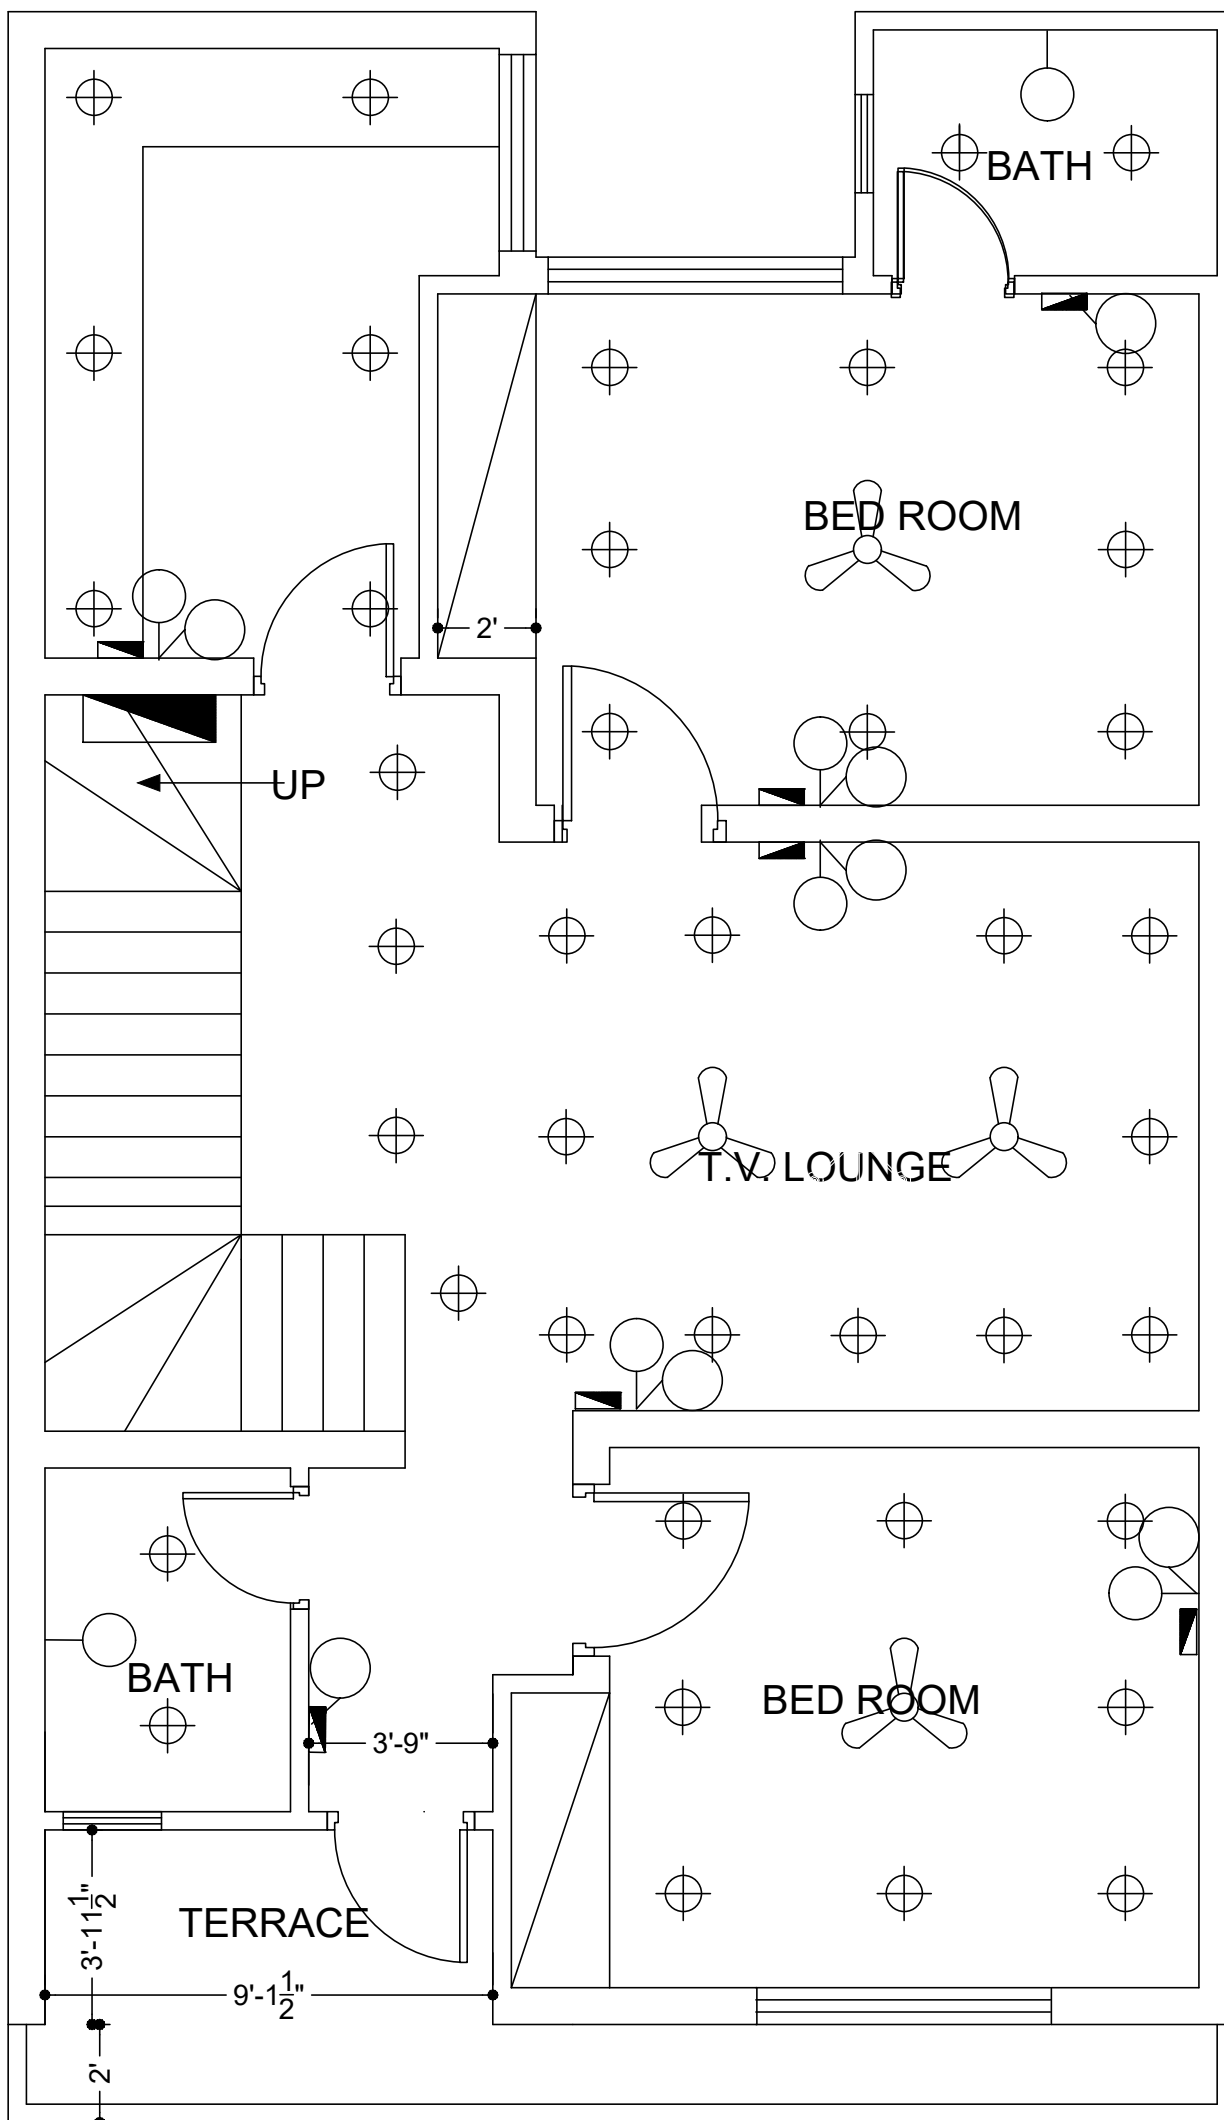


MAIN ENTRANCE

SECOND FLOOR ELECTRICAL PLAN
PLOT 111
HUSSAIN BLOCK
ALI HOUSING SCHEME



SALMAN AMJAD AND ASSOCIATES:

ARCHITECT, INTERIOR DESIGN, CONSTRUCTION.
APPROVED AS CATEGORY-A ARCHITECT LDA.
REGISTERED PCATP-06011 AND LDA TPRA-298
OFFICE NO. 35 GROUND FLOOR, MIAN PLAZA,
JOHAR TOWN, LAHORE Mobile no. : 0306-4706139

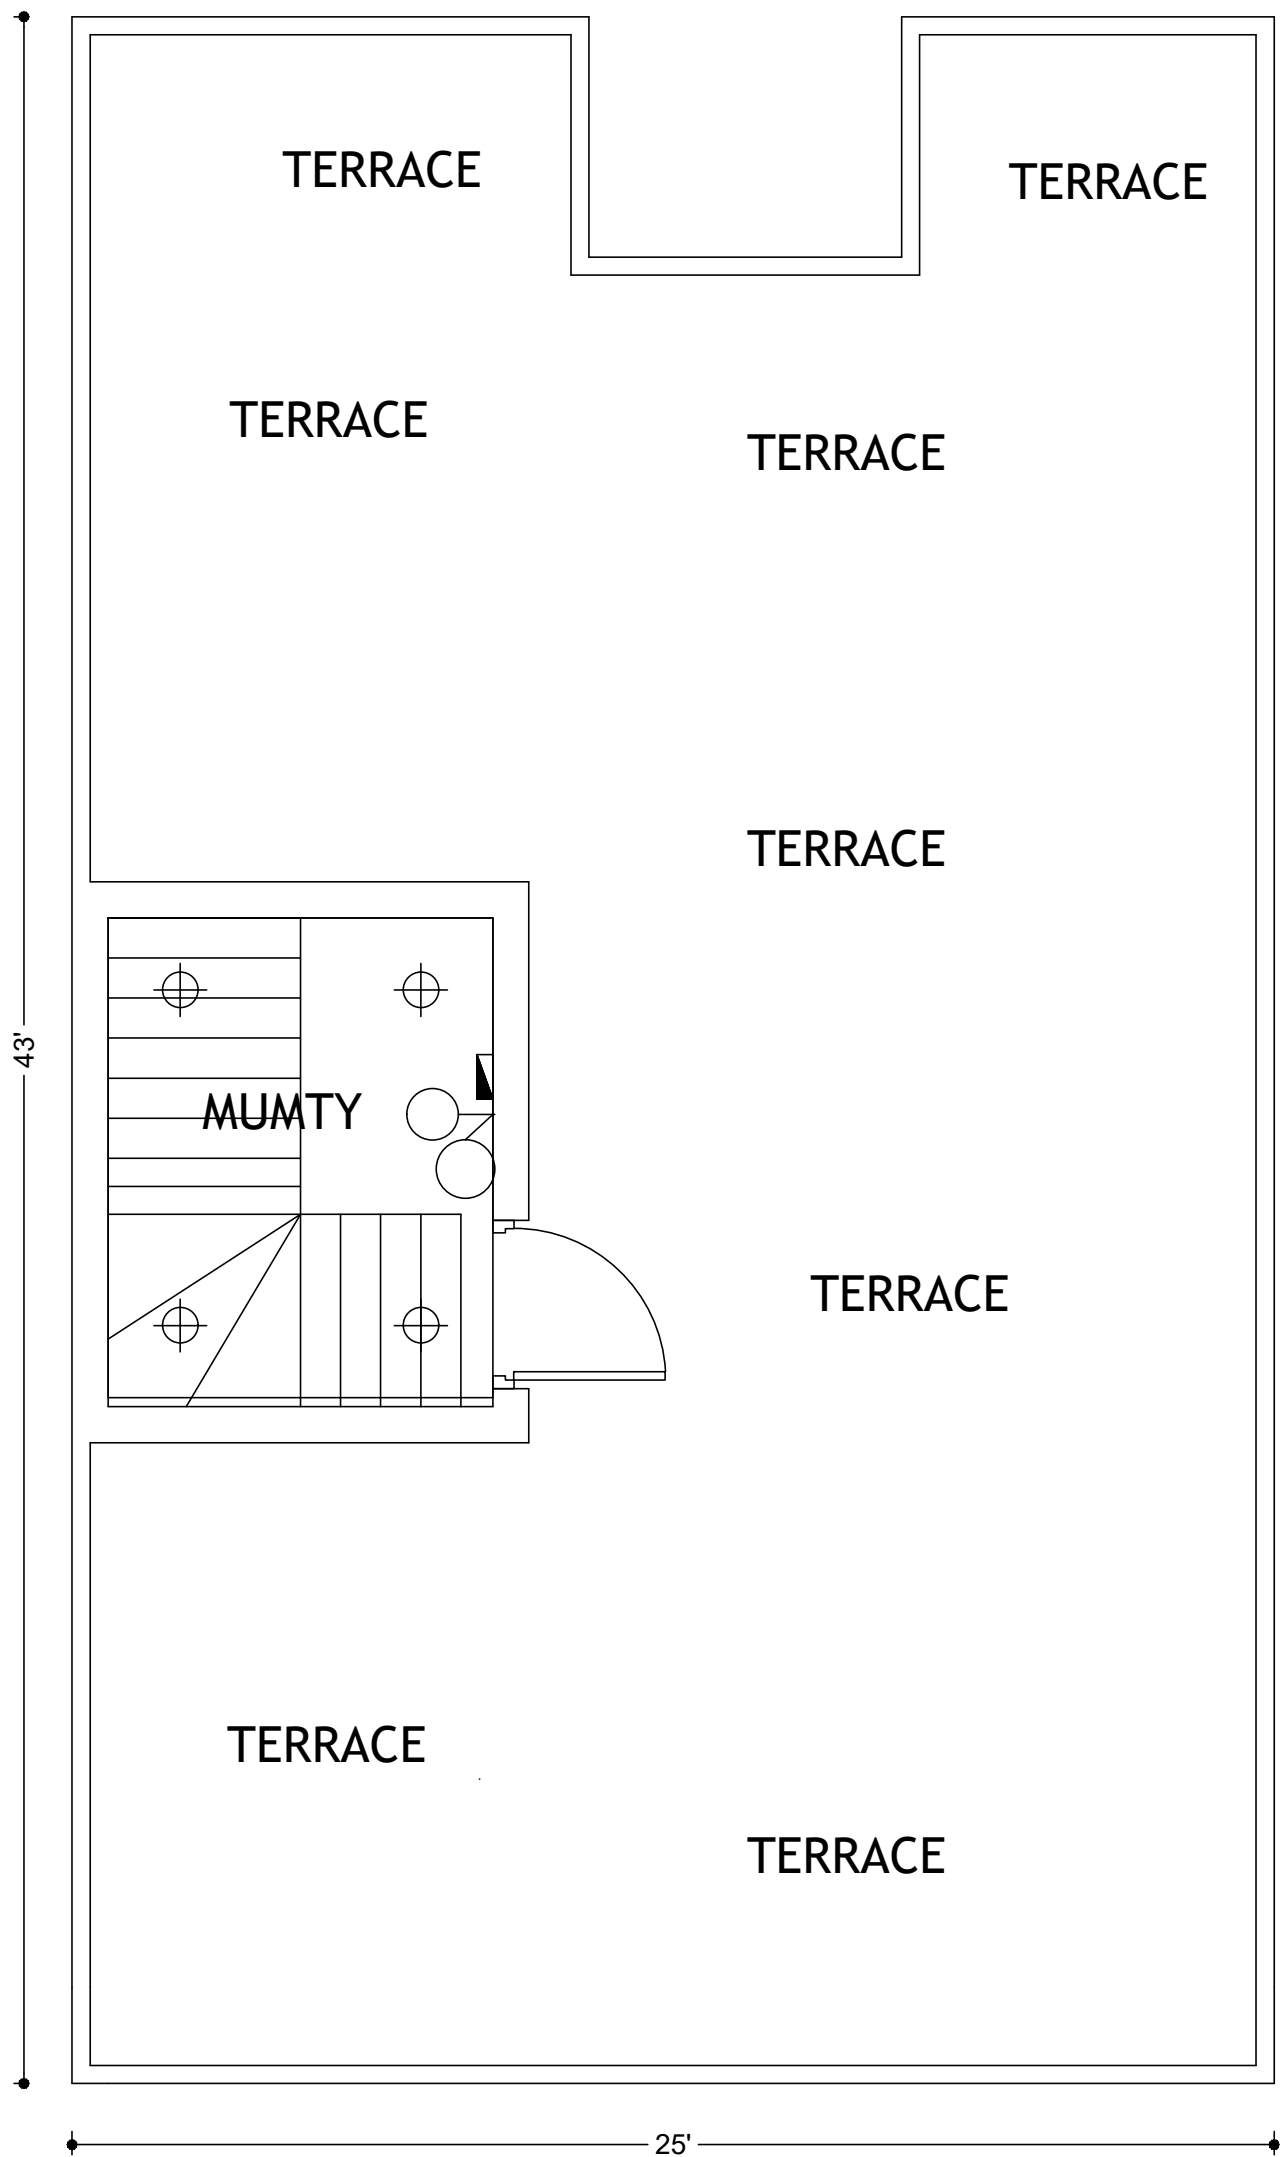


MAIN ENTRANCE

MUMTY FLOOR ELECTRICAL PLAN
PLOT 111
HUSSAIN BLOCK
ALI HOUSING SCHEME



SALMAN AMJAD AND ASSOCIATES:

ARCHITECT, INTERIOR DESIGN, CONSTRUCTION.
APPROVED AS CATEGORY-A ARCHITECT LDA.
REGISTERED PCATP-06011 AND LDA TPRA-298
OFFICE NO. 35 GROUND FLOOR, MIAN PLAZA,
JOHAR TOWN, LAHORE Mobile no. : 0306-4706139

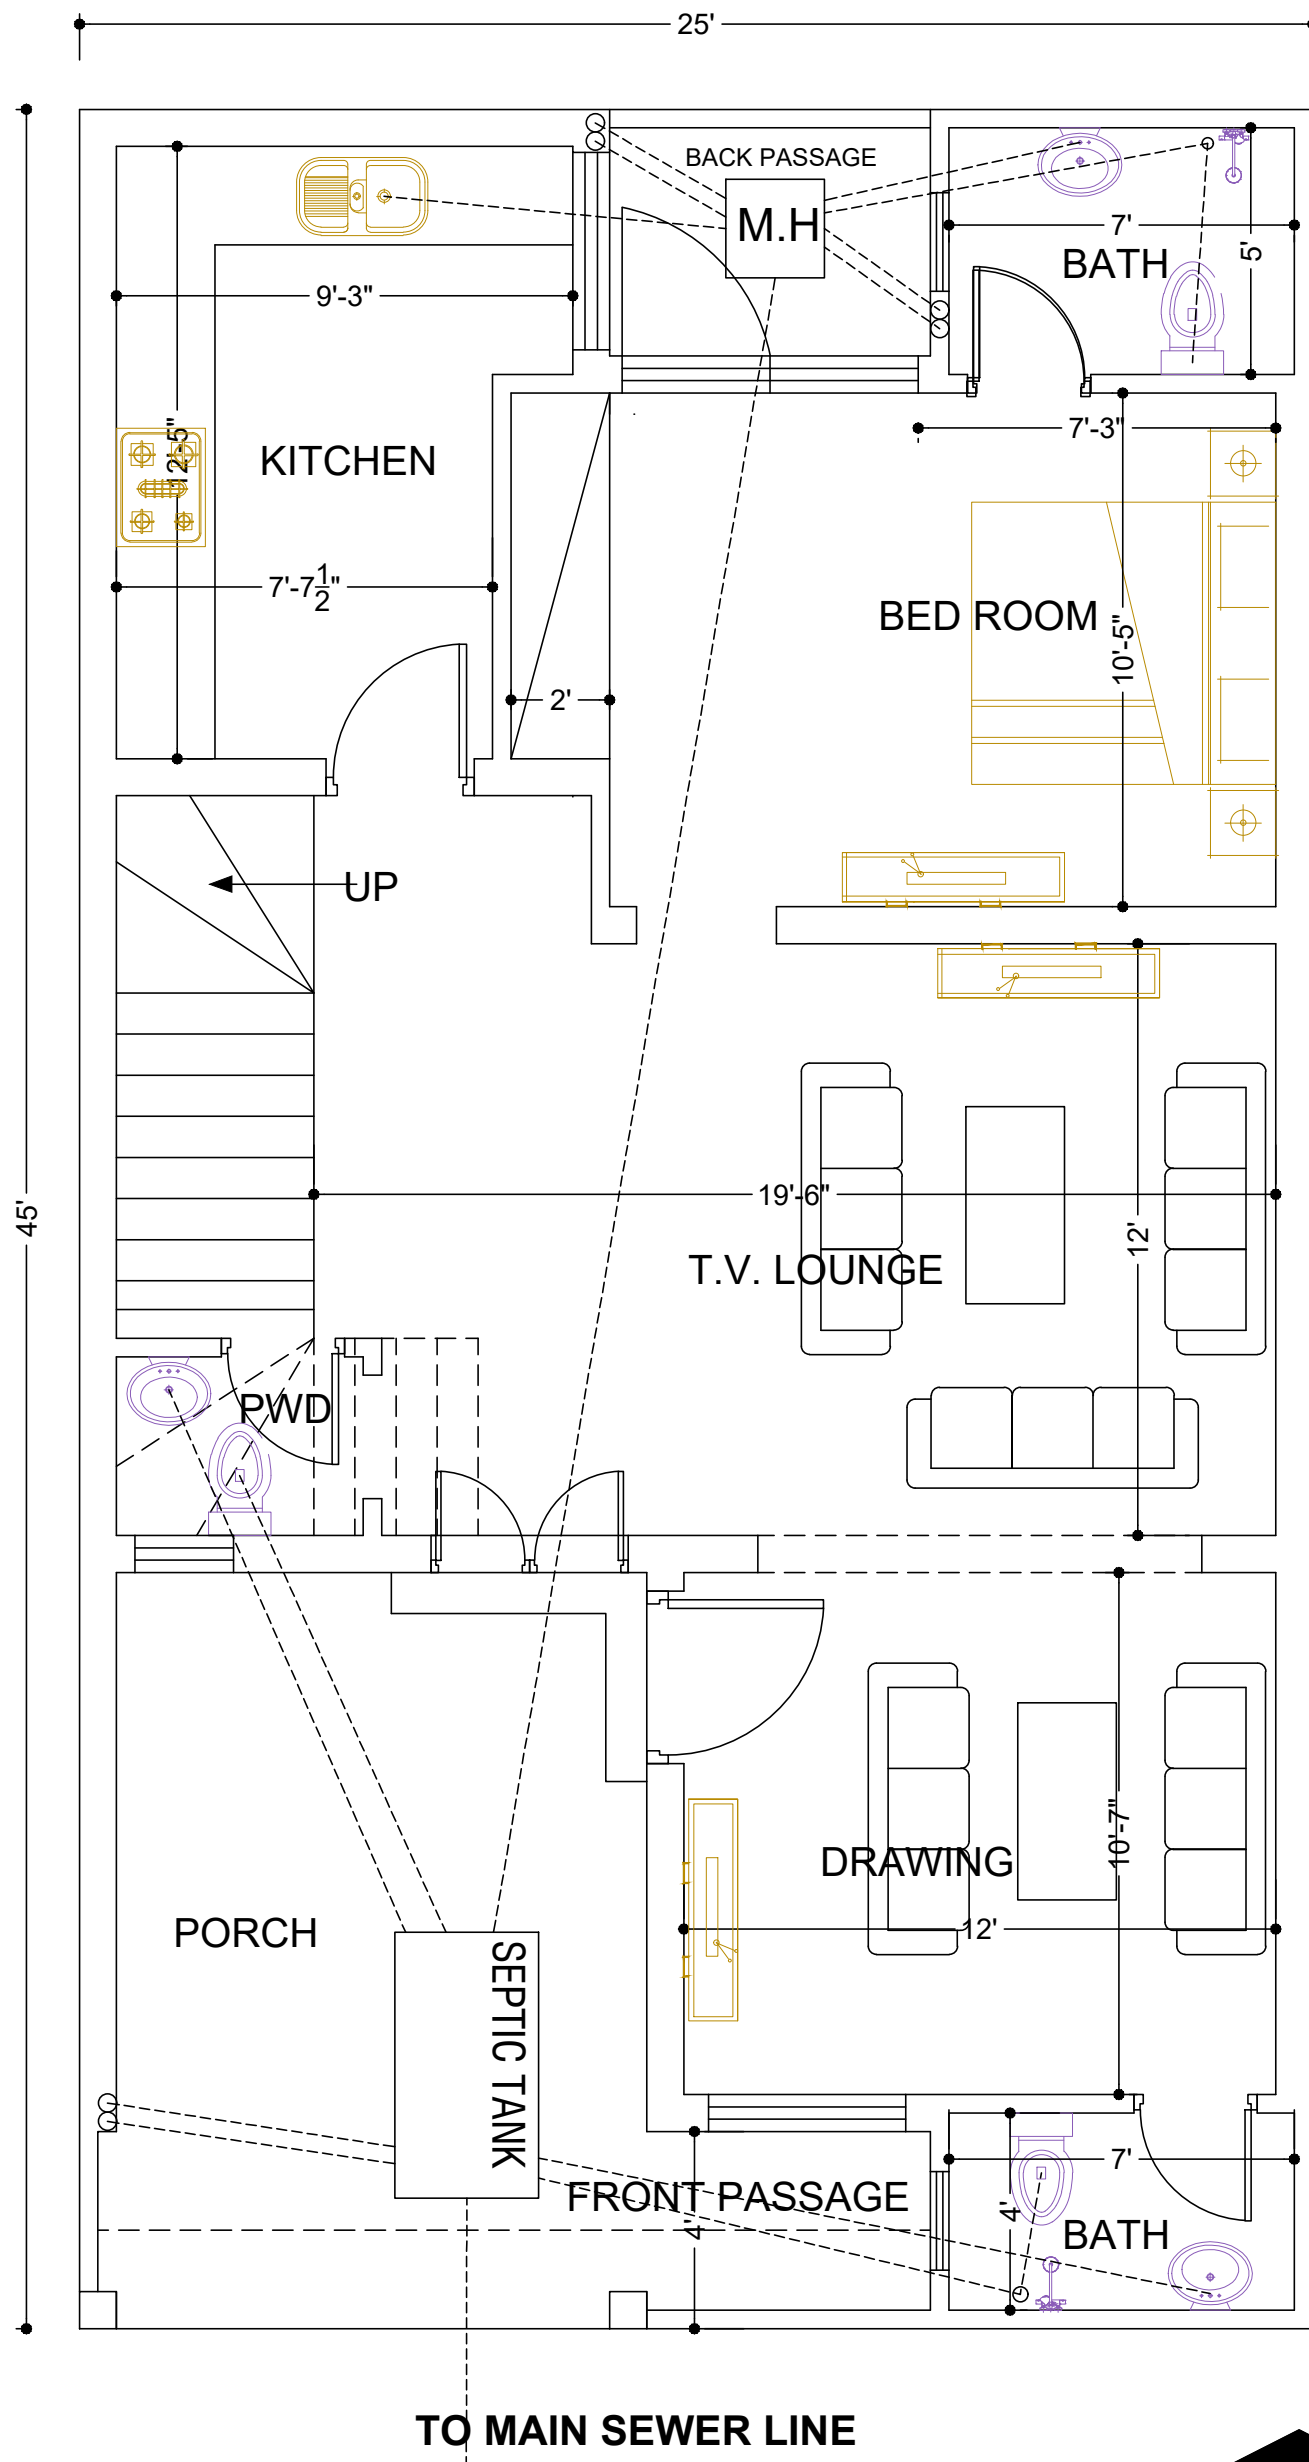


GROUND SEWER FLOOR
PLOT 111
HUSSAIN BLOCK
ALI HOUSING SCHEME



SALMAN AMJAD AND ASSOCIATES:

ARCHITECT, INTERIOR DESIGN, CONSTRUCTION.
APPROVED AS CATEGORY-A ARCHITECT LDA.
REGISTERED PCATP-06011 AND LDA TPRA-298
OFFICE NO. 35 GROUND FLOOR, MIAN PLAZA,
JOHAR TOWN, LAHORE Mobile no. : 0306-4706139

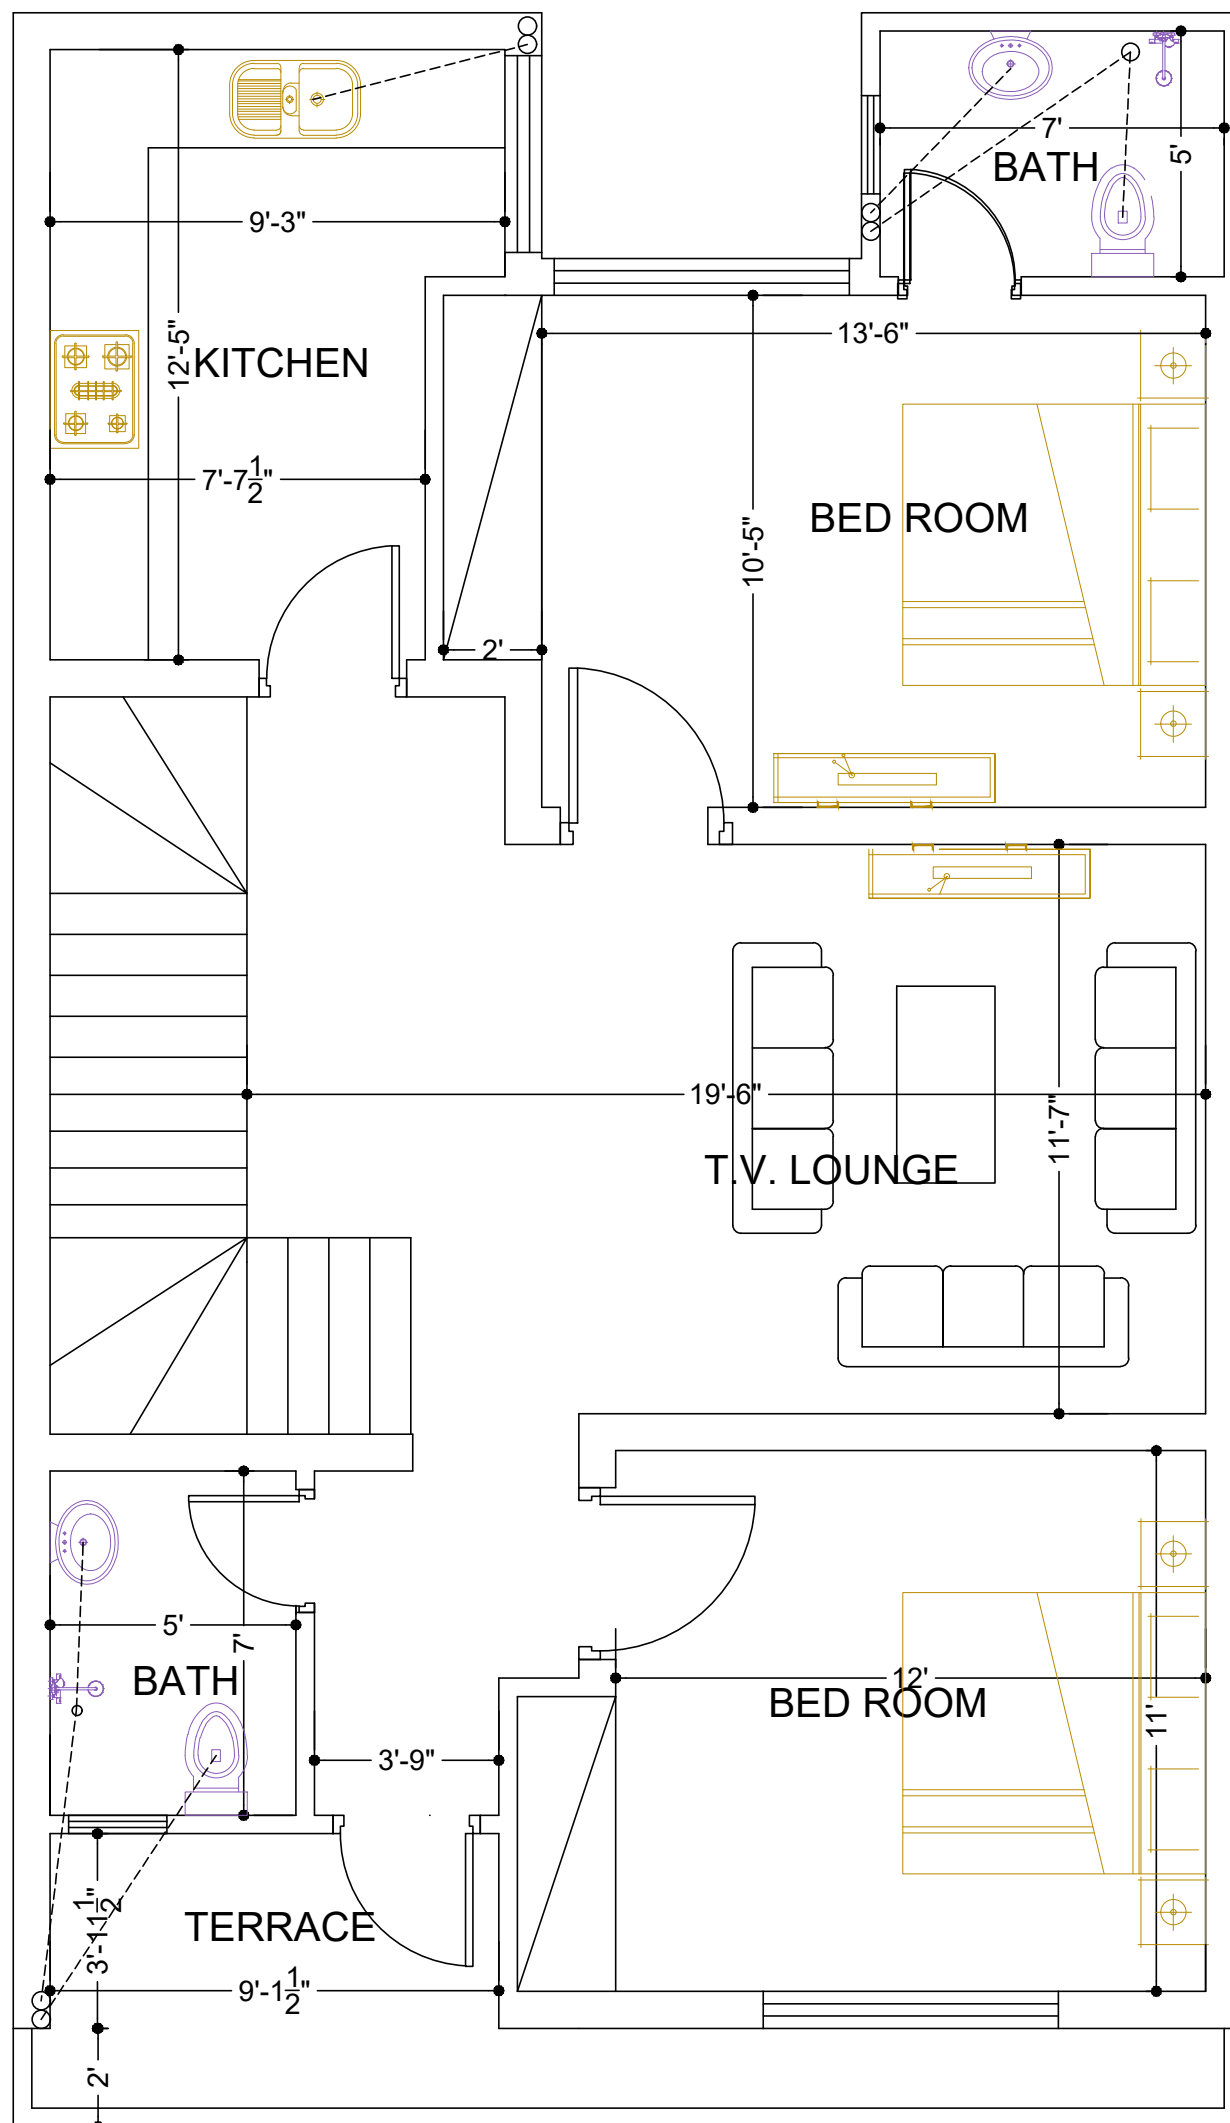


MAIN ENTRANCE

FIRST SEWER FLOOR
PLOT 111
HUSSAIN BLOCK
ALI HOUSING SCHEME



SALMAN AMJAD AND ASSOCIATES:

ARCHITECT, INTERIOR DESIGN, CONSTRUCTION.
APPROVED AS CATEGORY-A ARCHITECT LDA.
REGISTERED PCATP-06011 AND LDA TPRA-298
OFFICE NO. 35 GROUND FLOOR, MIAN PLAZA,
JOHAR TOWN, LAHORE Mobile no. : 0306-4706139

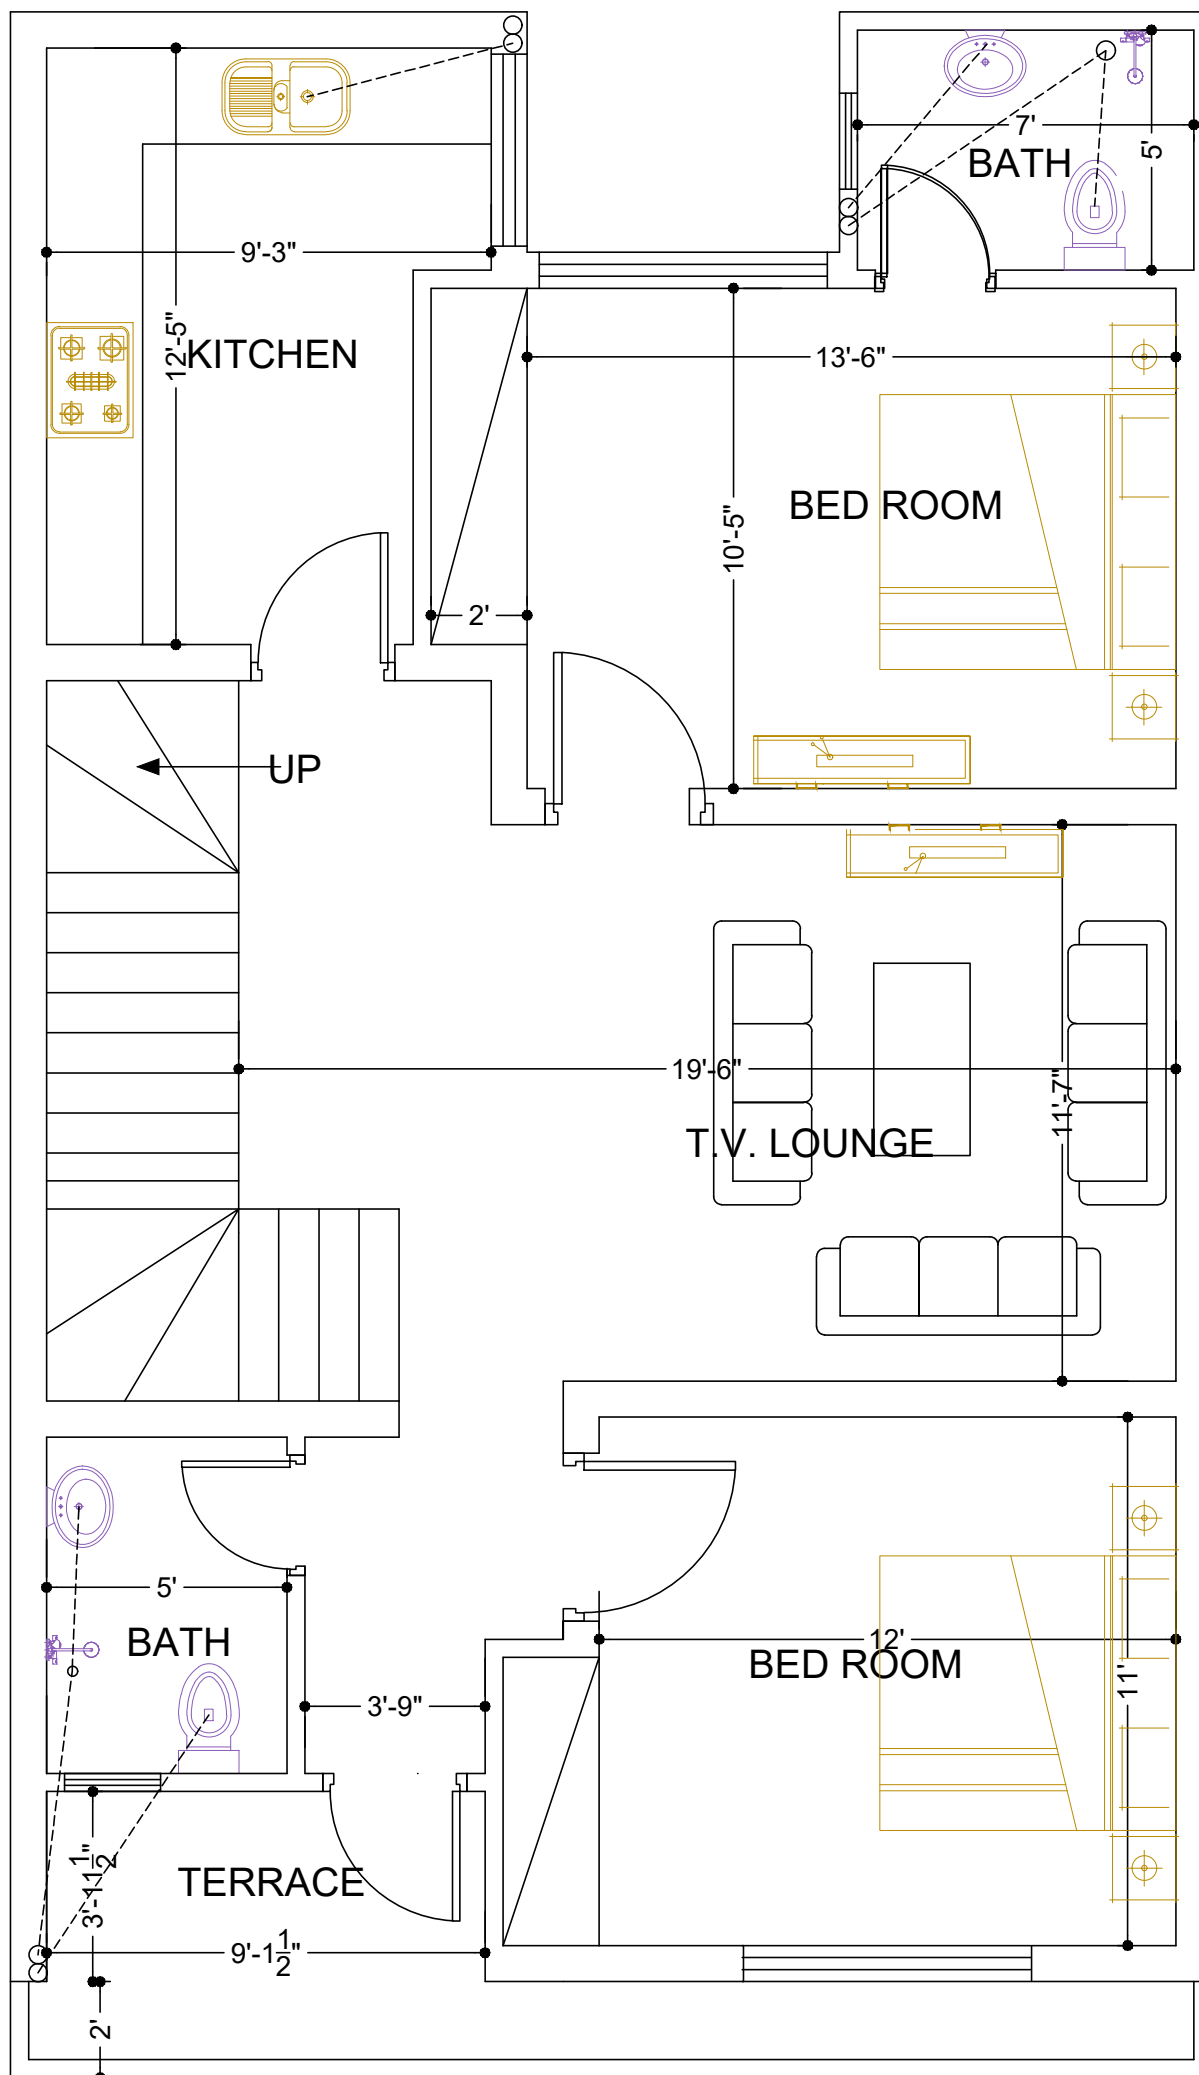


MAIN ENTRANCE

SECOND SEWER FLOOR
PLOT 111
HUSSAIN BLOCK
ALI HOUSING SCHEME



SALMAN AMJAD AND ASSOCIATES:

ARCHITECT, INTERIOR DESIGN, CONSTRUCTION.
APPROVED AS CATEGORY-A ARCHITECT LDA.
REGISTERED PCATP-06011 AND LDA TPRA-298
OFFICE NO. 35 GROUND FLOOR, MIAN PLAZA,
JOHAR TOWN, LAHORE Mobile no. : 0306-4706139

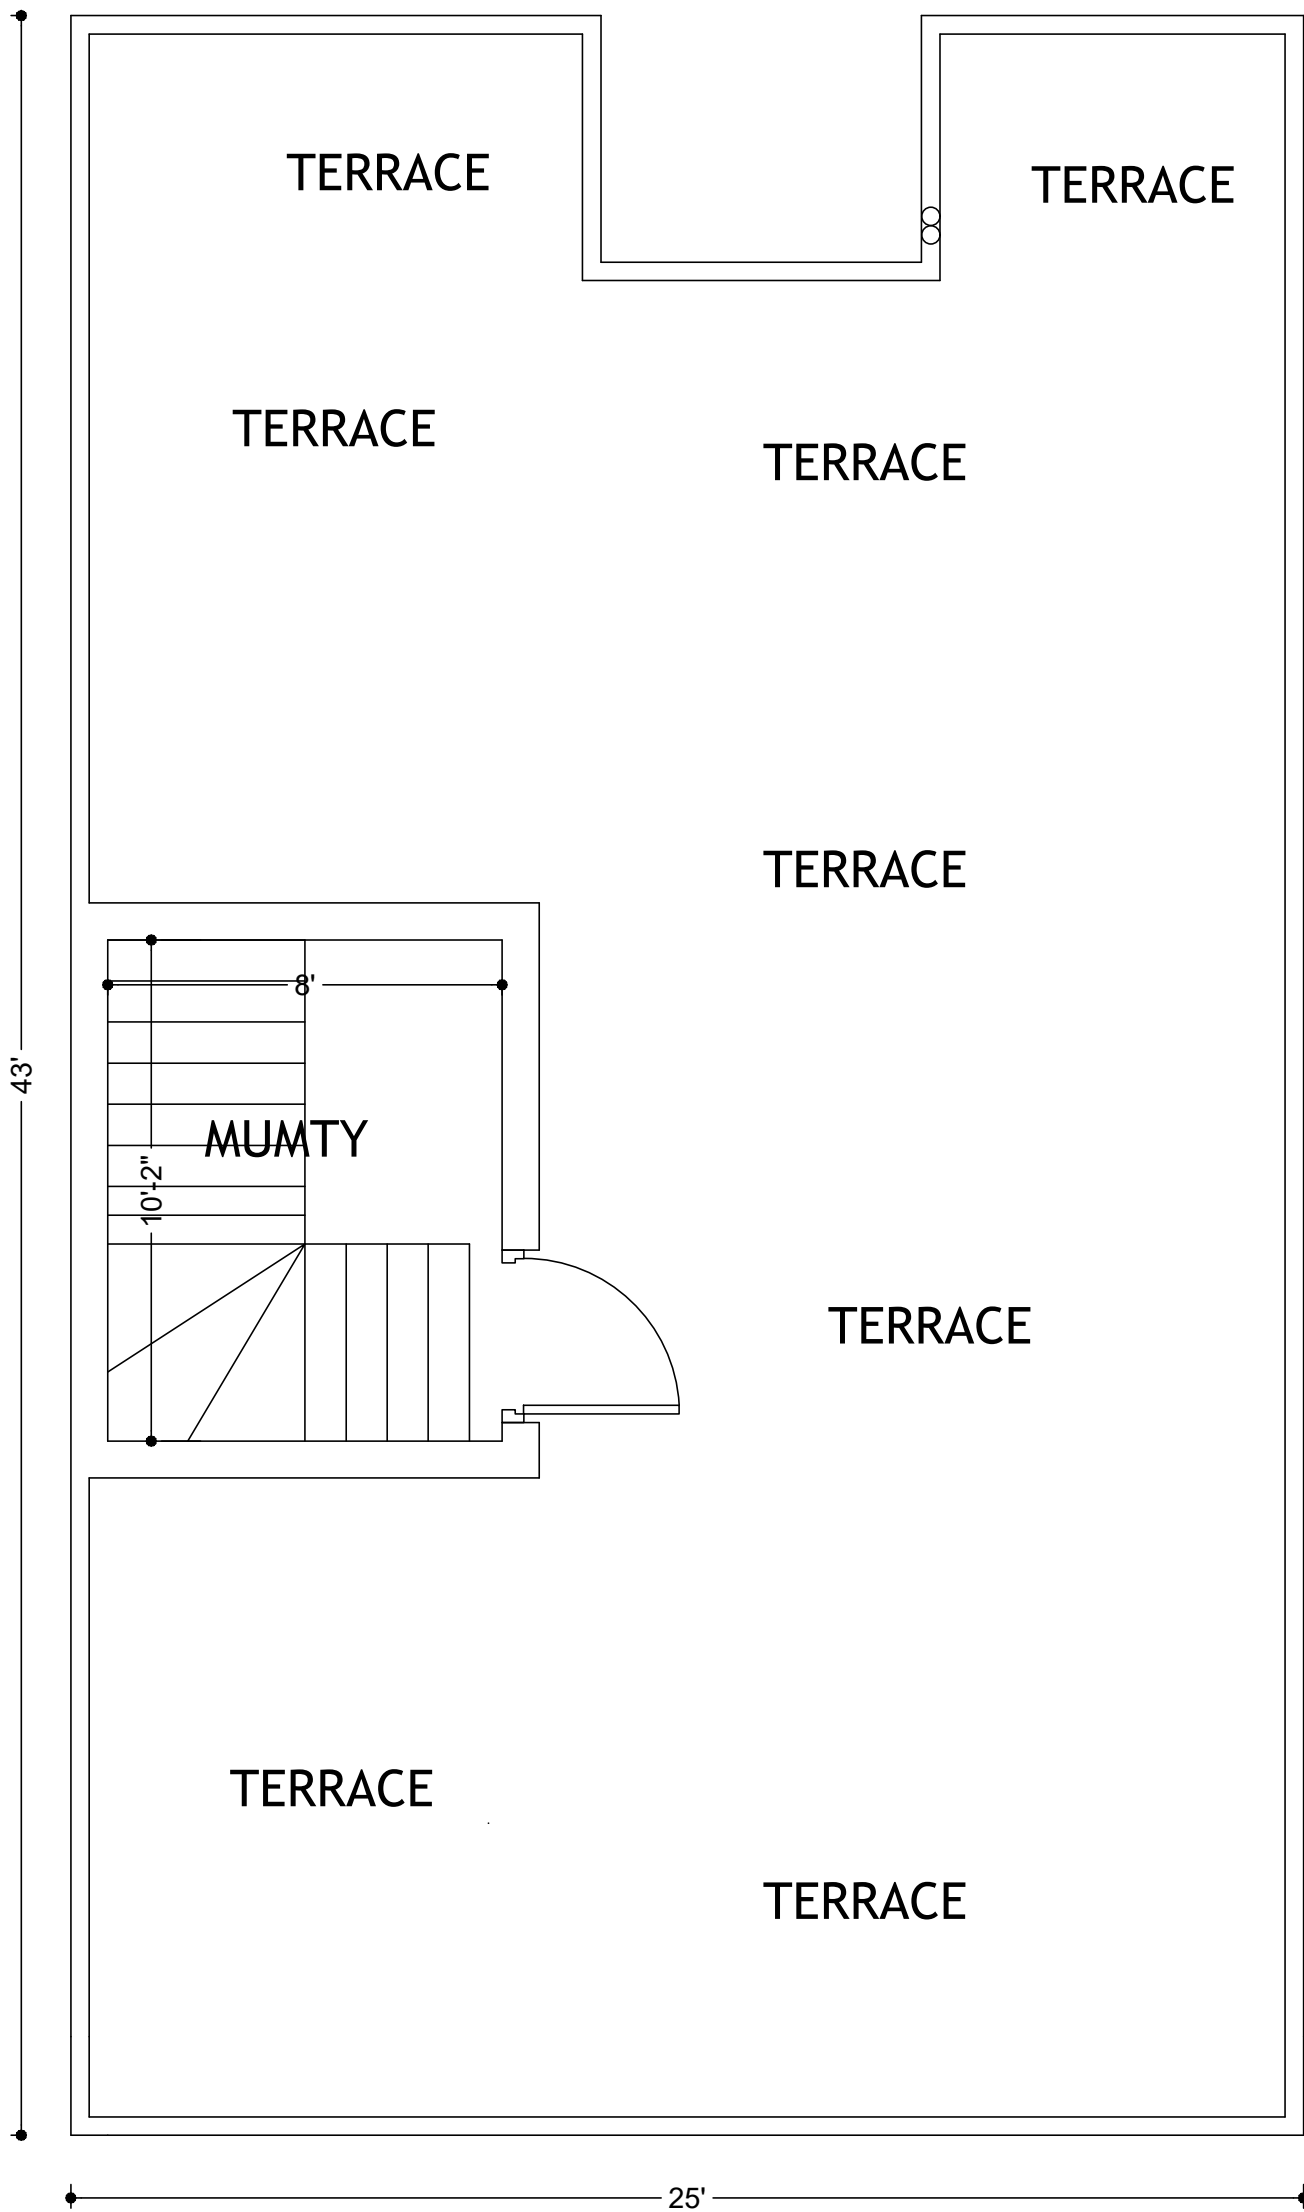



MUMTY SEWER FLOOR
PLOT 111
HUSSAIN BLOCK
ALI HOUSING SCHEME

MAIN ENTRANCE



SALMAN AMJAD AND ASSOCIATES:

ARCHITECT, INTERIOR DESIGN, CONSTRUCTION.
APPROVED AS CATEGORY-A ARCHITECT LDA.
REGISTERED PCATP-06011 AND LDA TPRA-298
OFFICE NO. 35 GROUND FLOOR, MIAN PLAZA,
JOHAR TOWN, LAHORE Mobile no. : 0306-4706139

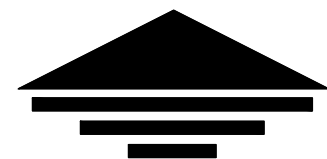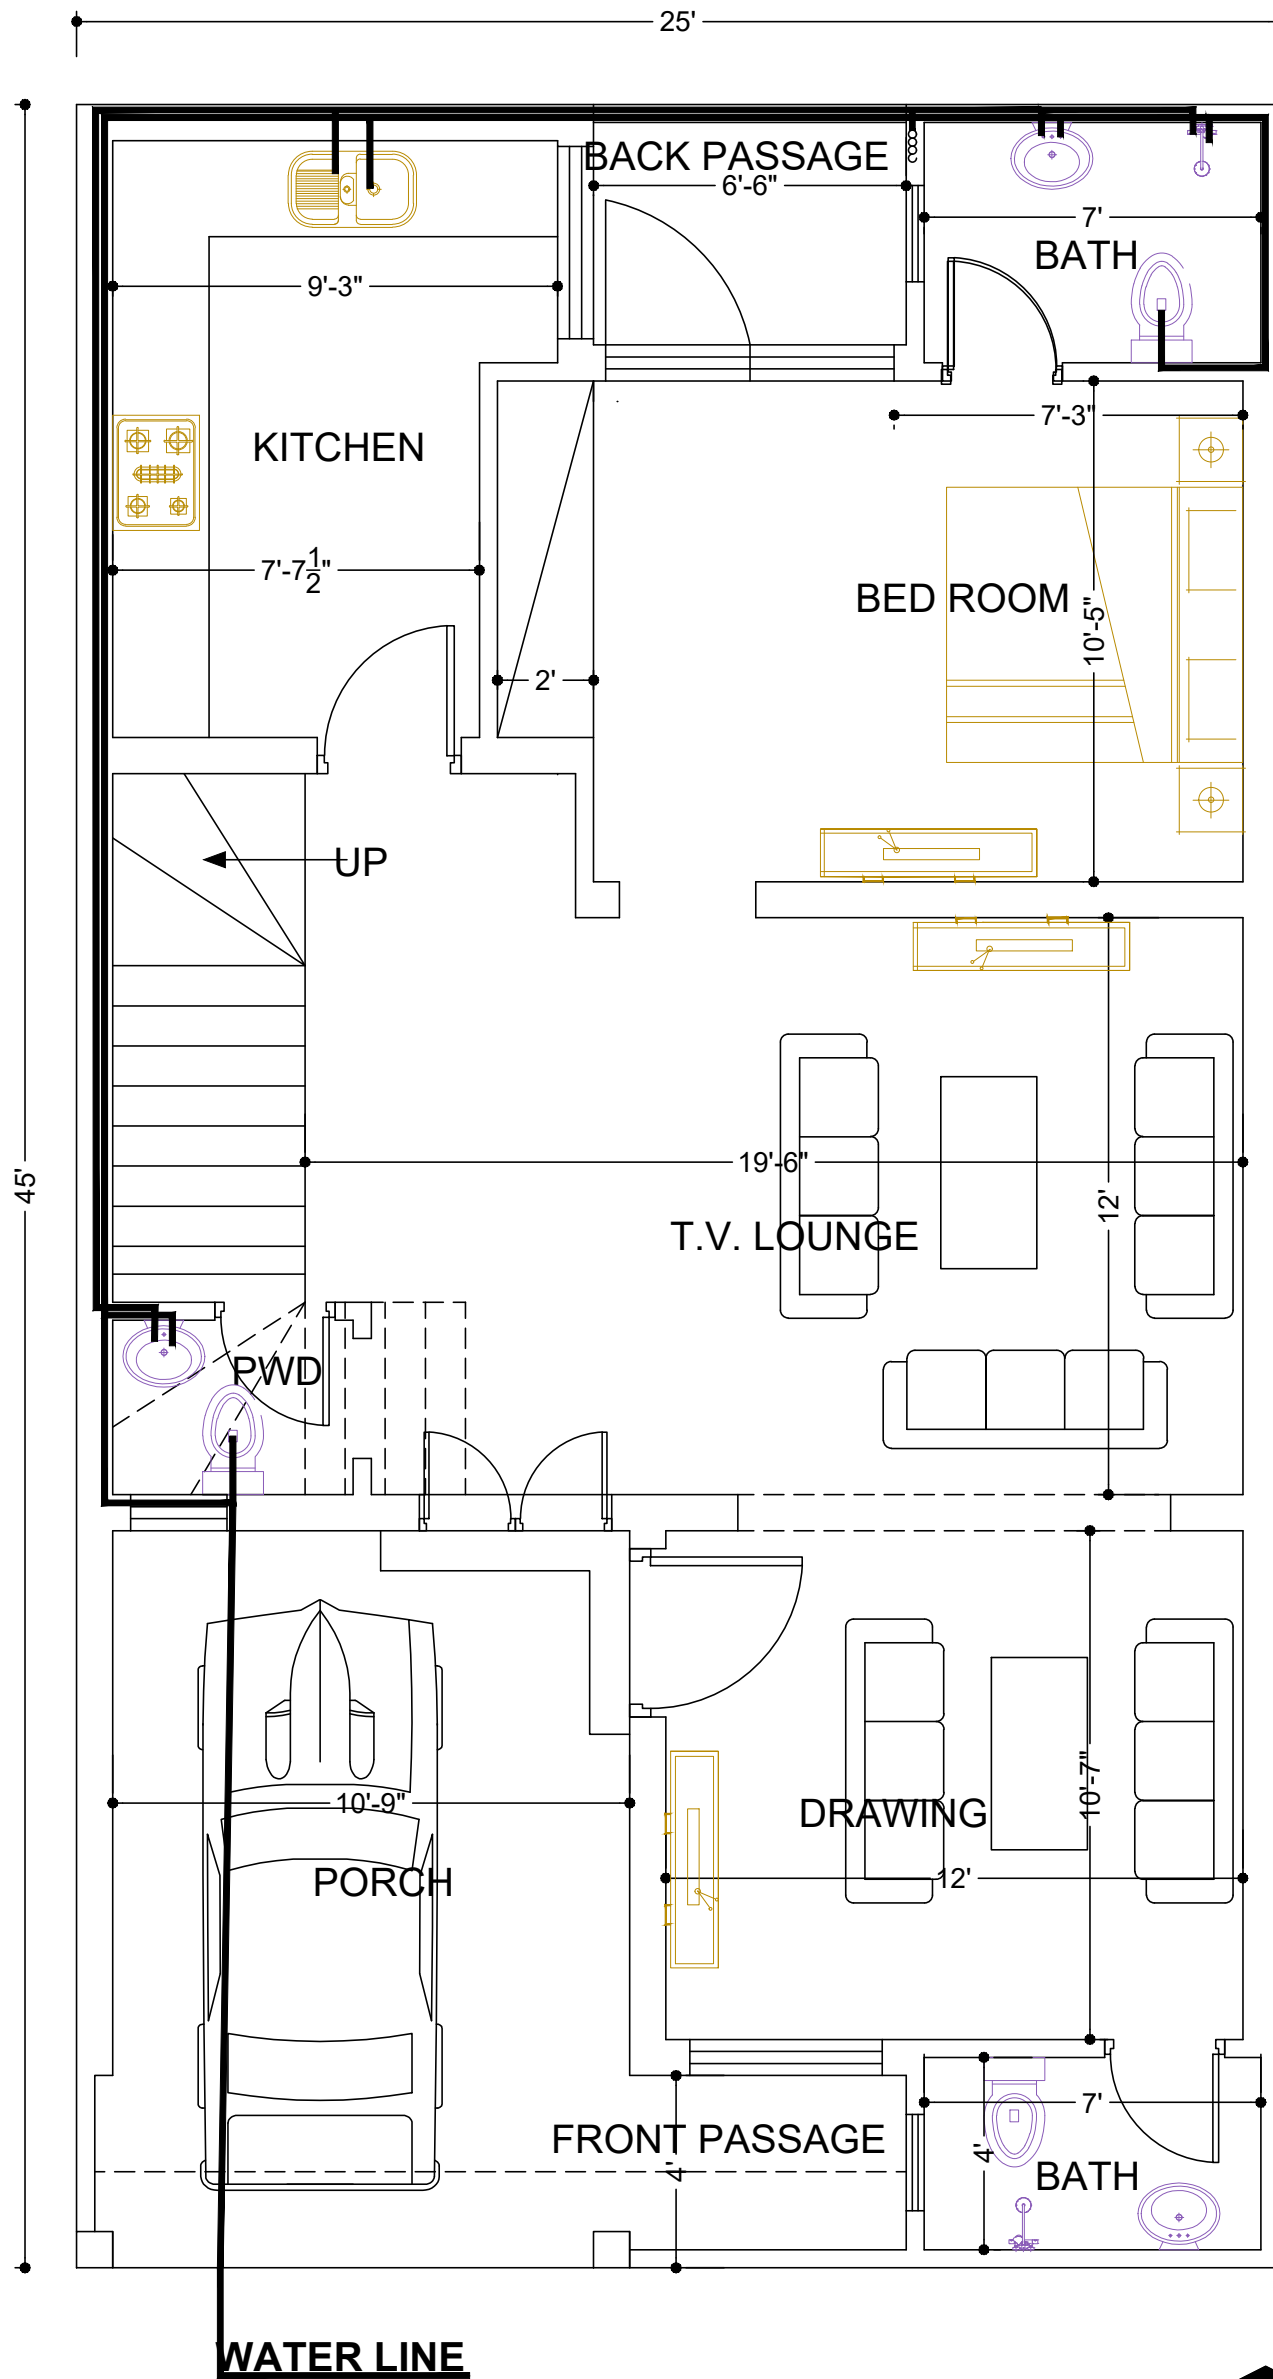


MAIN ENTRANCE

GROUND PLUMBING FLOOR
PLOT 111
HUSSAIN BLOCK
ALI HOUSING SCHEME



SALMAN AMJAD AND ASSOCIATES:

ARCHITECT, INTERIOR DESIGN, CONSTRUCTION.
APPROVED AS CATEGORY-A ARCHITECT LDA.
REGISTERED PCATP-06011 AND LDA TPRA-298
OFFICE NO. 35 GROUND FLOOR, MIAN PLAZA,
JOHAR TOWN, LAHORE Mobile no. : 0306-4706139

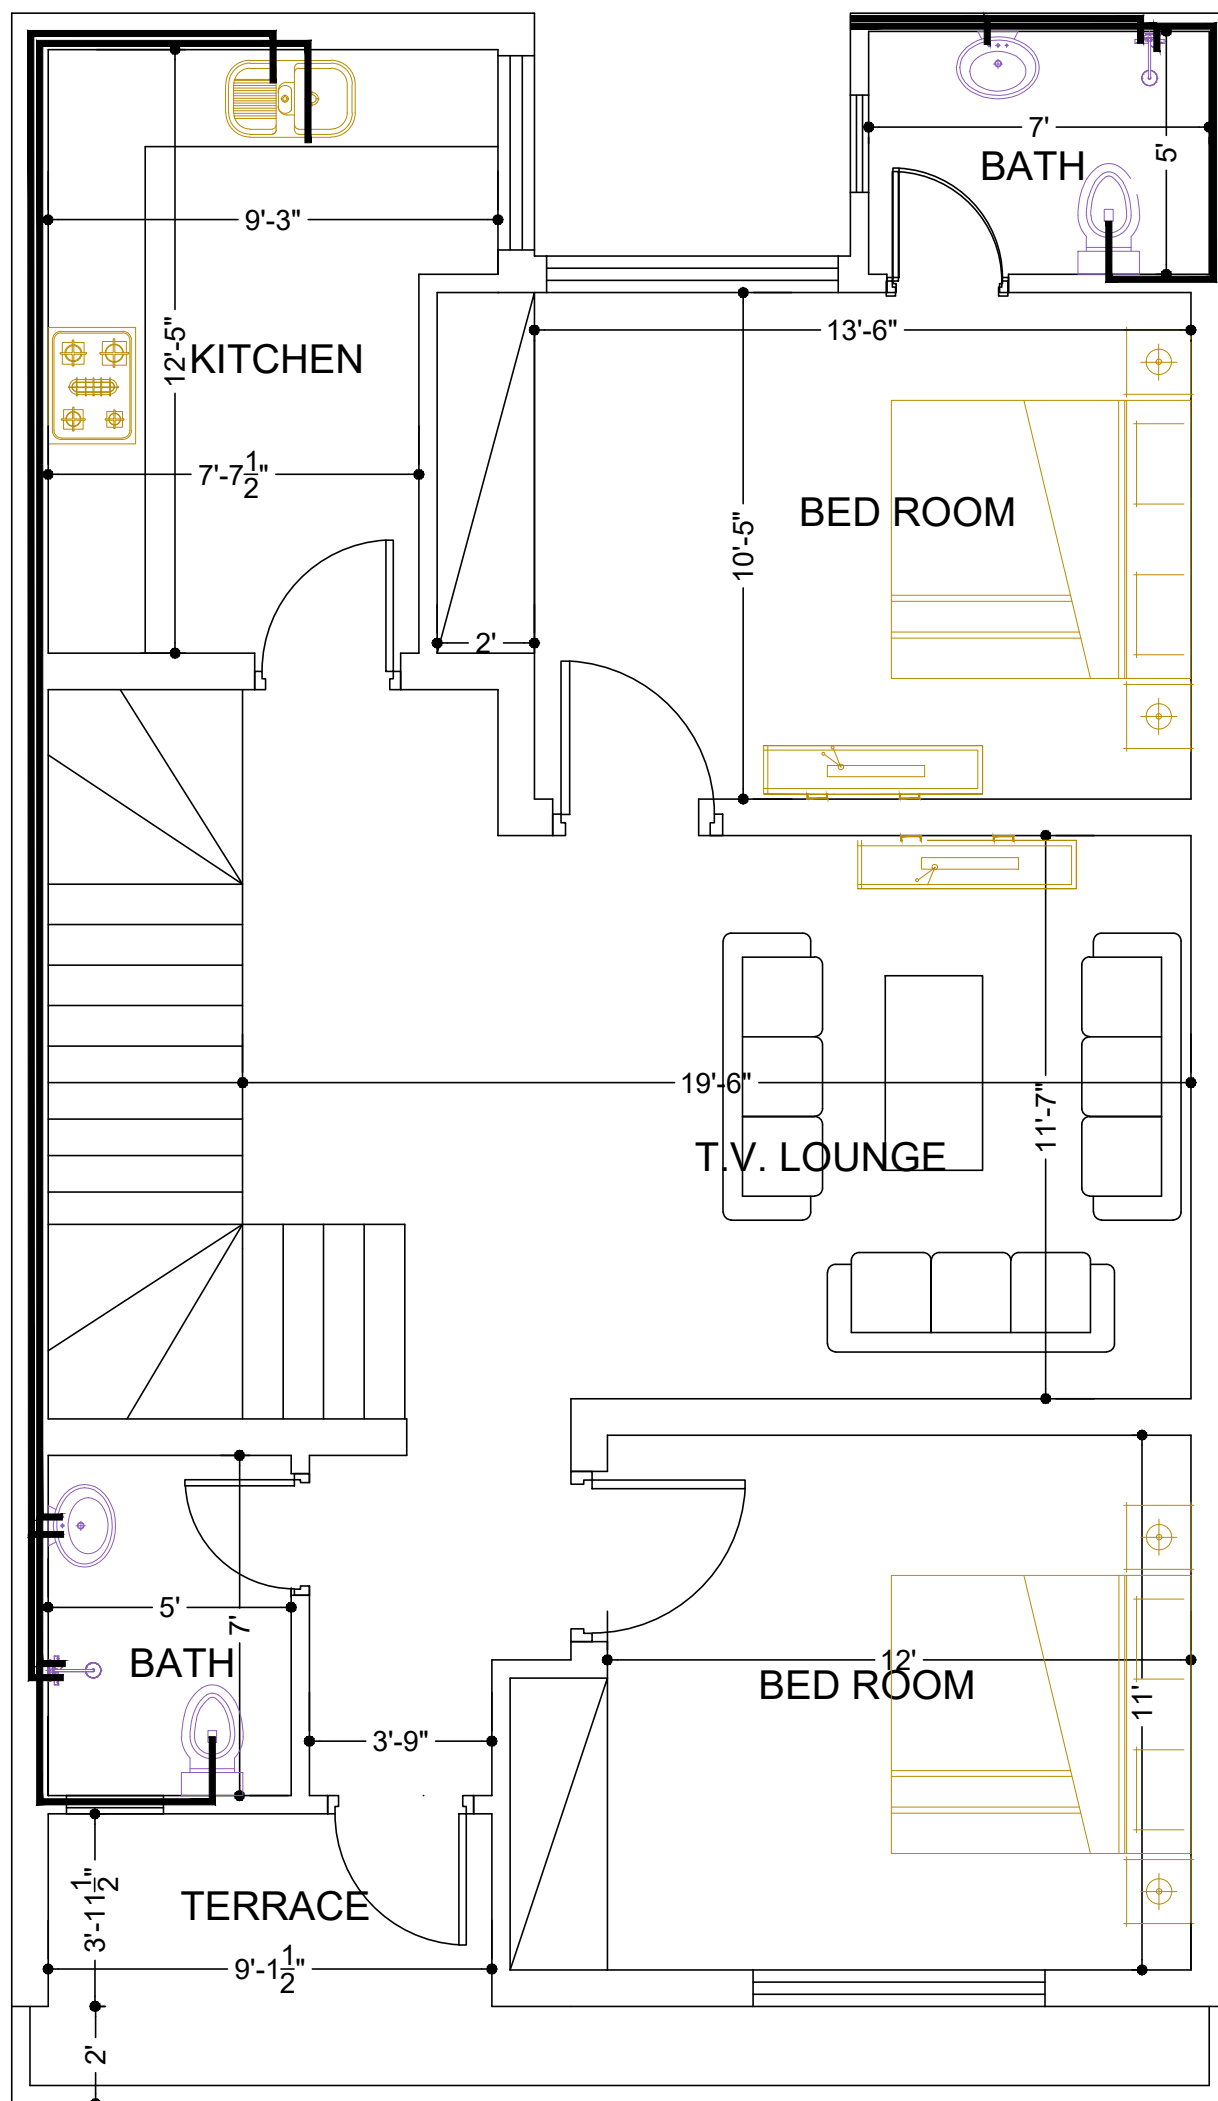


FIRST PLUMBING FLOOR
PLOT 111
HUSSAIN BLOCK
ALI HOUSING SCHEME



SALMAN AMJAD AND ASSOCIATES:

ARCHITECT, INTERIOR DESIGN, CONSTRUCTION.
APPROVED AS CATEGORY-A ARCHITECT LDA.
REGISTERED PCATP-06011 AND LDA TPRA-298
OFFICE NO. 35 GROUND FLOOR, MIAN PLAZA,
JOHAR TOWN, LAHORE Mobile no. : 0306-4706139

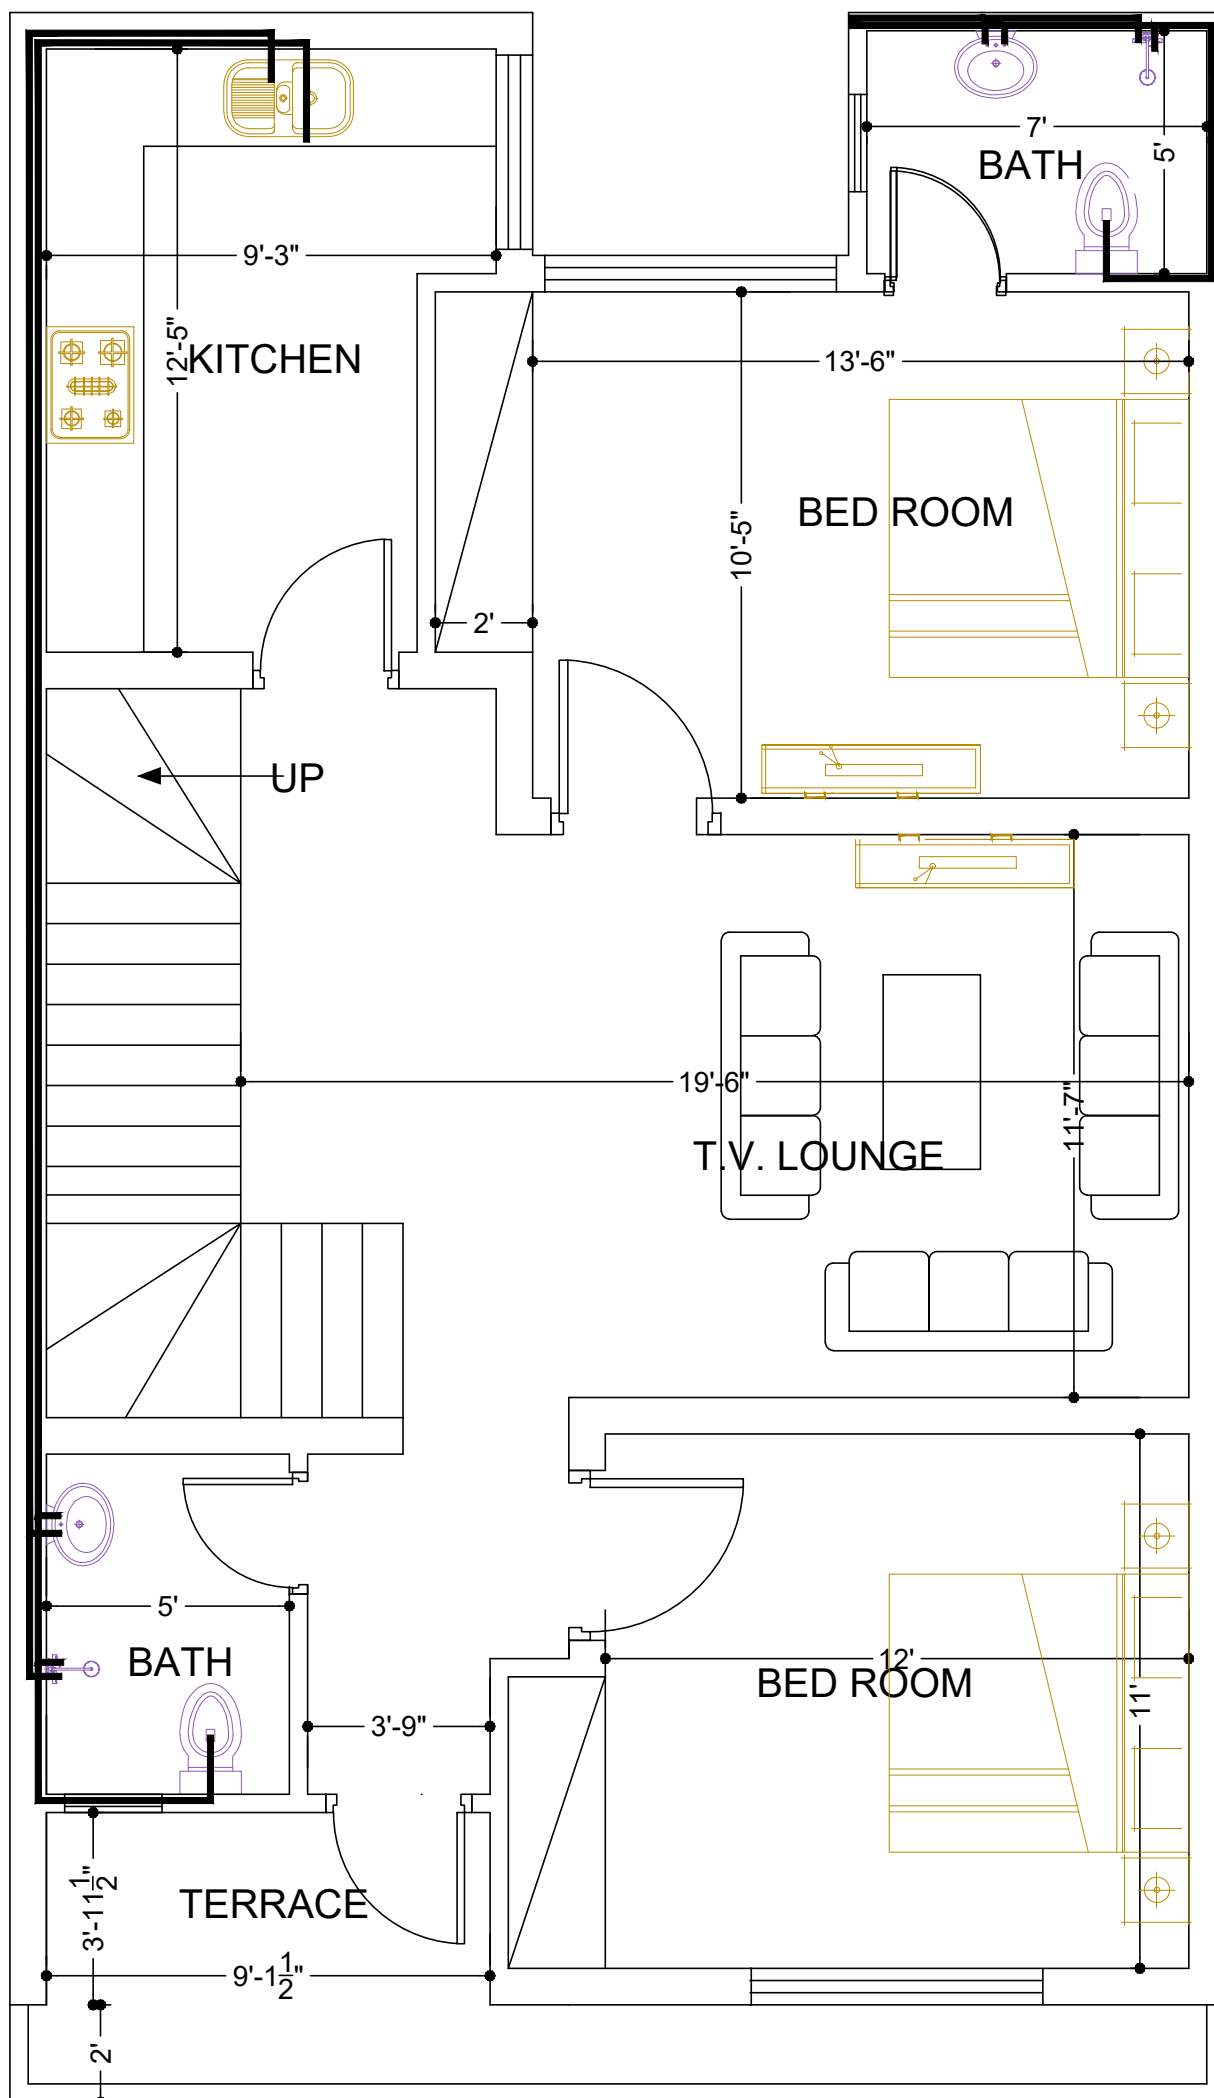


MAIN ENTRANCE

SECOND PLUMBING FLOOR
PLOT 111
HUSSAIN BLOCK
ALI HOUSING SCHEME



SALMAN AMJAD AND ASSOCIATES:

ARCHITECT, INTERIOR DESIGN, CONSTRUCTION.
APPROVED AS CATEGORY-A ARCHITECT LDA.
REGISTERED PCATP-06011 AND LDA TPRA-298
OFFICE NO. 35 GROUND FLOOR, MIAN PLAZA,
JOHAR TOWN, LAHORE Mobile no. : 0306-4706139

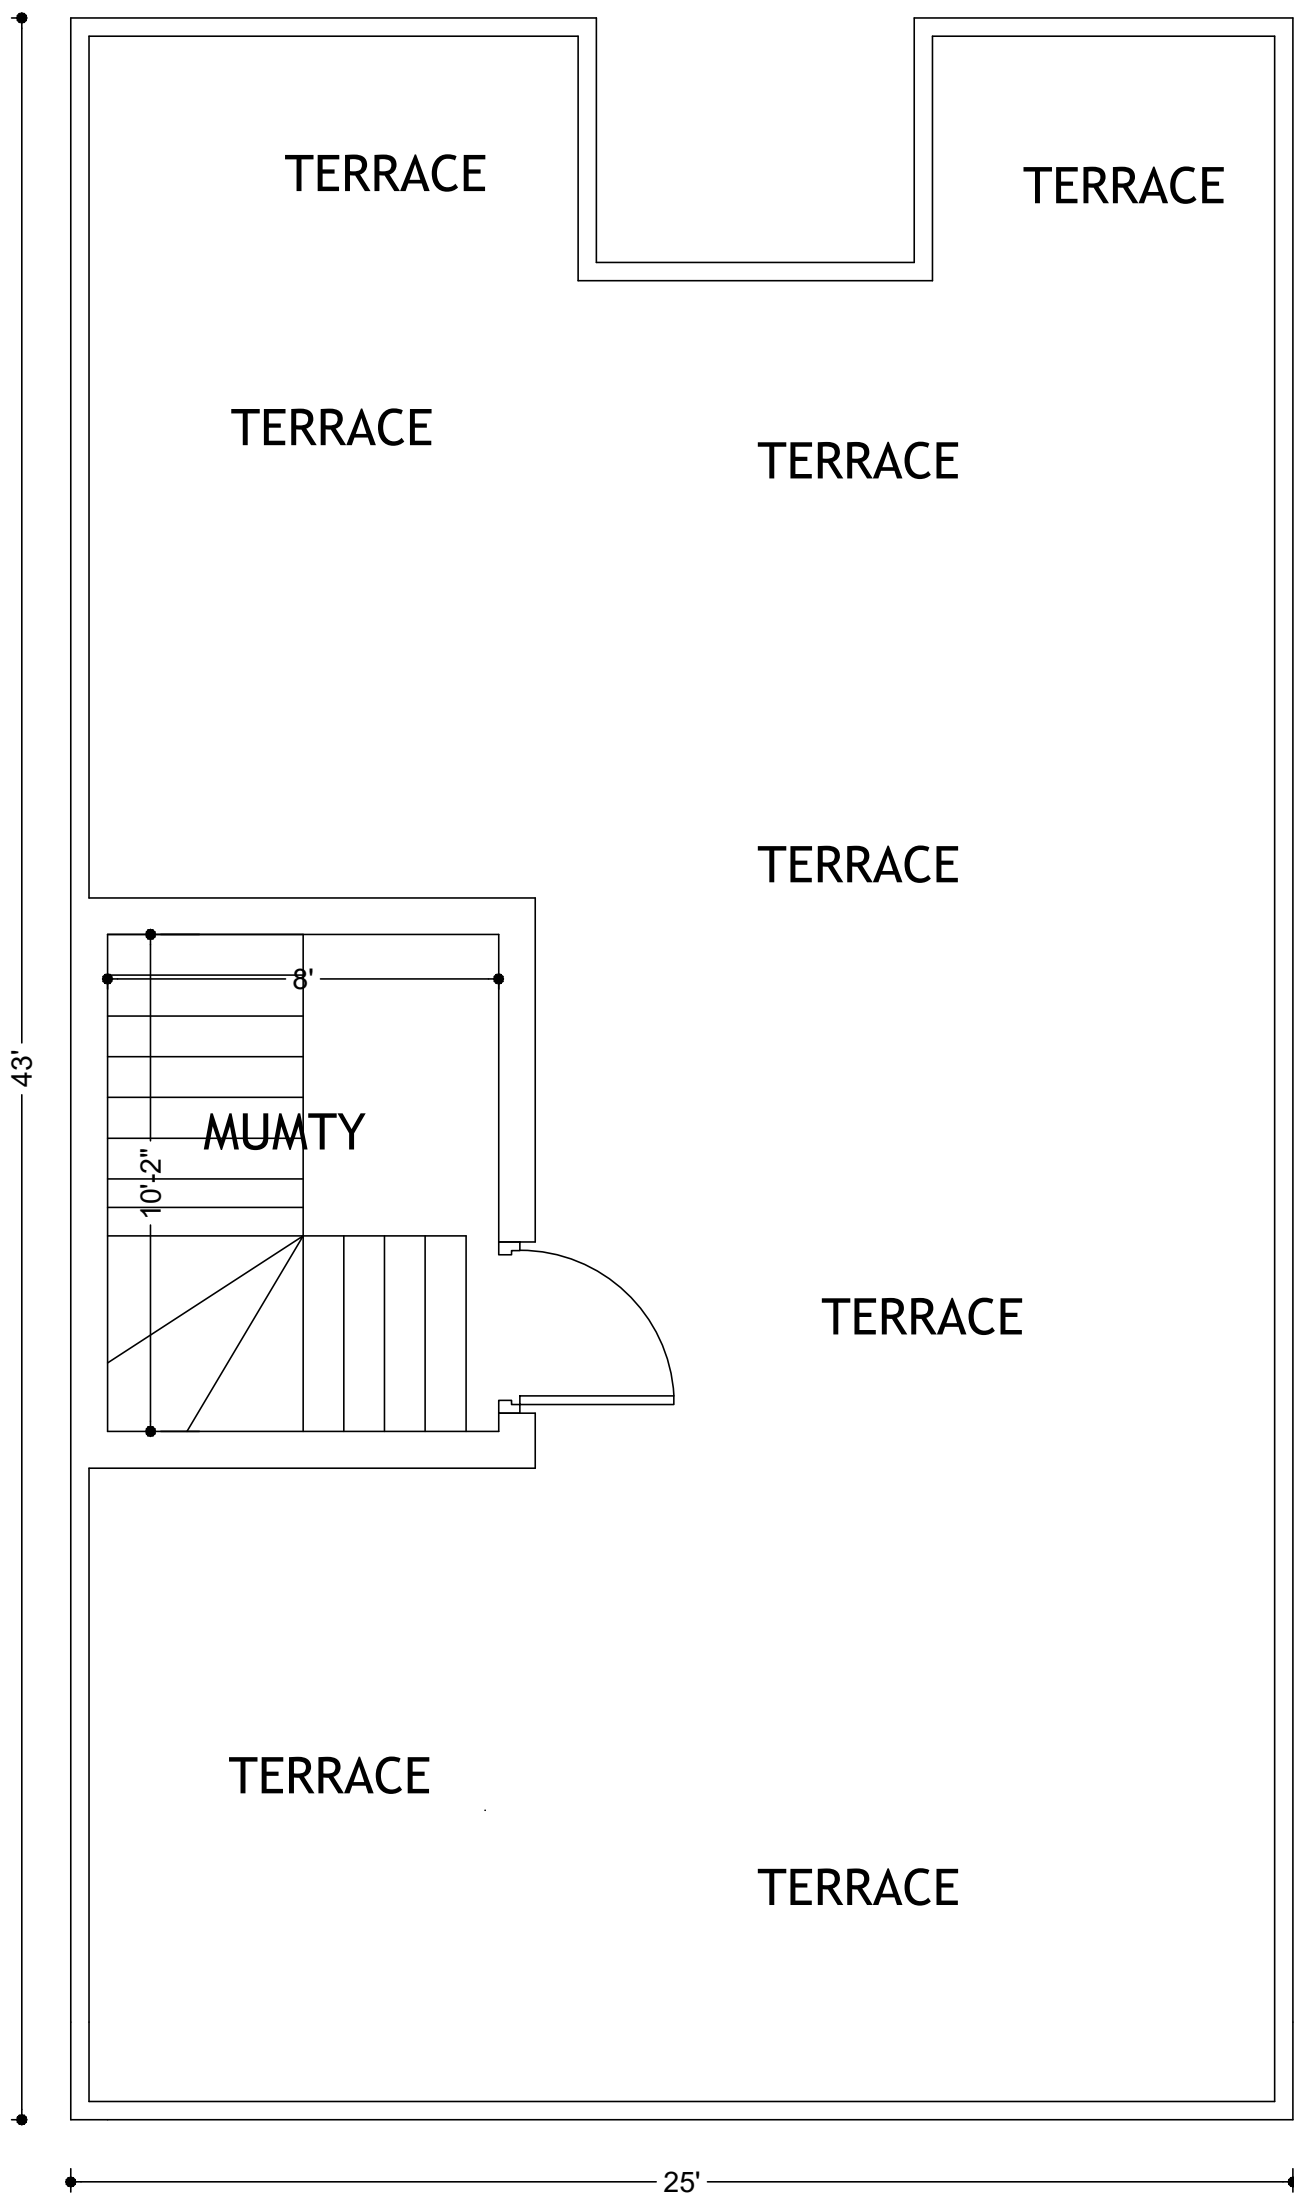


MAIN ENTRANCE

MUMTY PLUMBING FLOOR
PLOT 111
HUSSAIN BLOCK
ALI HOUSING SCHEME



SALMAN AMJAD AND ASSOCIATES:

ARCHITECT, INTERIOR DESIGN, CONSTRUCTION.
APPROVED AS CATEGORY-A ARCHITECT LDA.
REGISTERED PCATP-06011 AND LDA TPRA-298
OFFICE NO. 35 GROUND FLOOR, MIAN PLAZA,
JOHAR TOWN, LAHORE Mobile no. : 0306-4706139

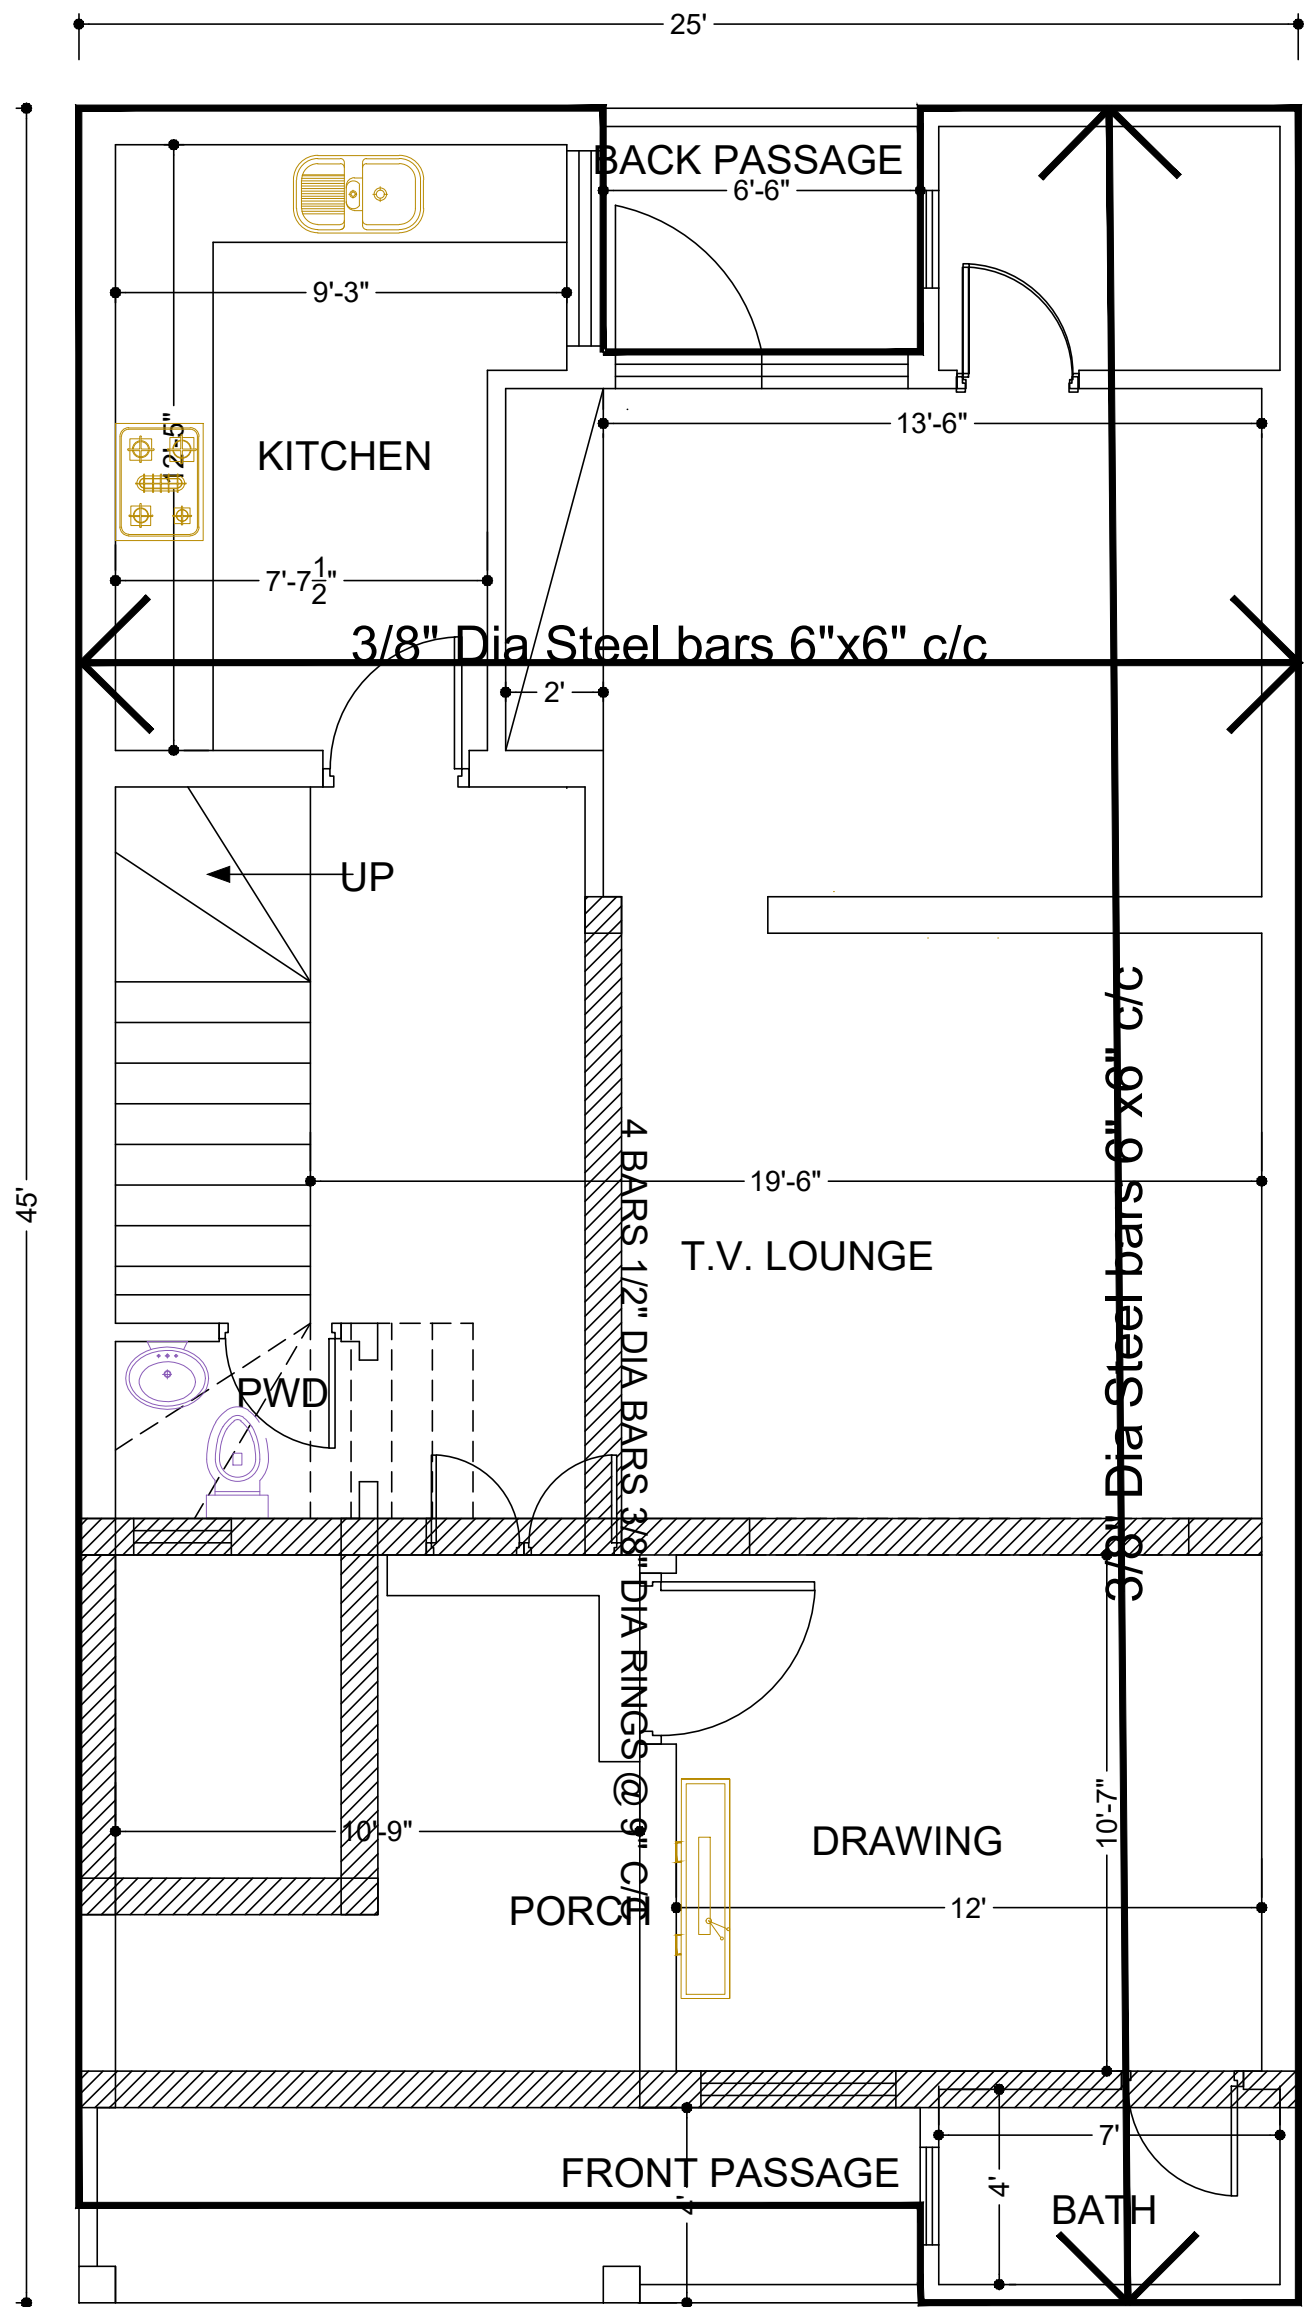


MAIN ENTRANCE

GROUND FLOOR STRUCTURE PLAN
PLOT 111
HUSSAIN BLOCK
ALI HOUSING SCHEME



SALMAN AMJAD AND ASSOCIATES:

ARCHITECT, INTERIOR DESIGN, CONSTRUCTION.
APPROVED AS CATEGORY-A ARCHITECT LDA.
REGISTERED PCATP-06011 AND LDA TPRA-298
OFFICE NO. 35 GROUND FLOOR, MIAN PLAZA,
JOHAR TOWN, LAHORE Mobile no. : 0306-4706139

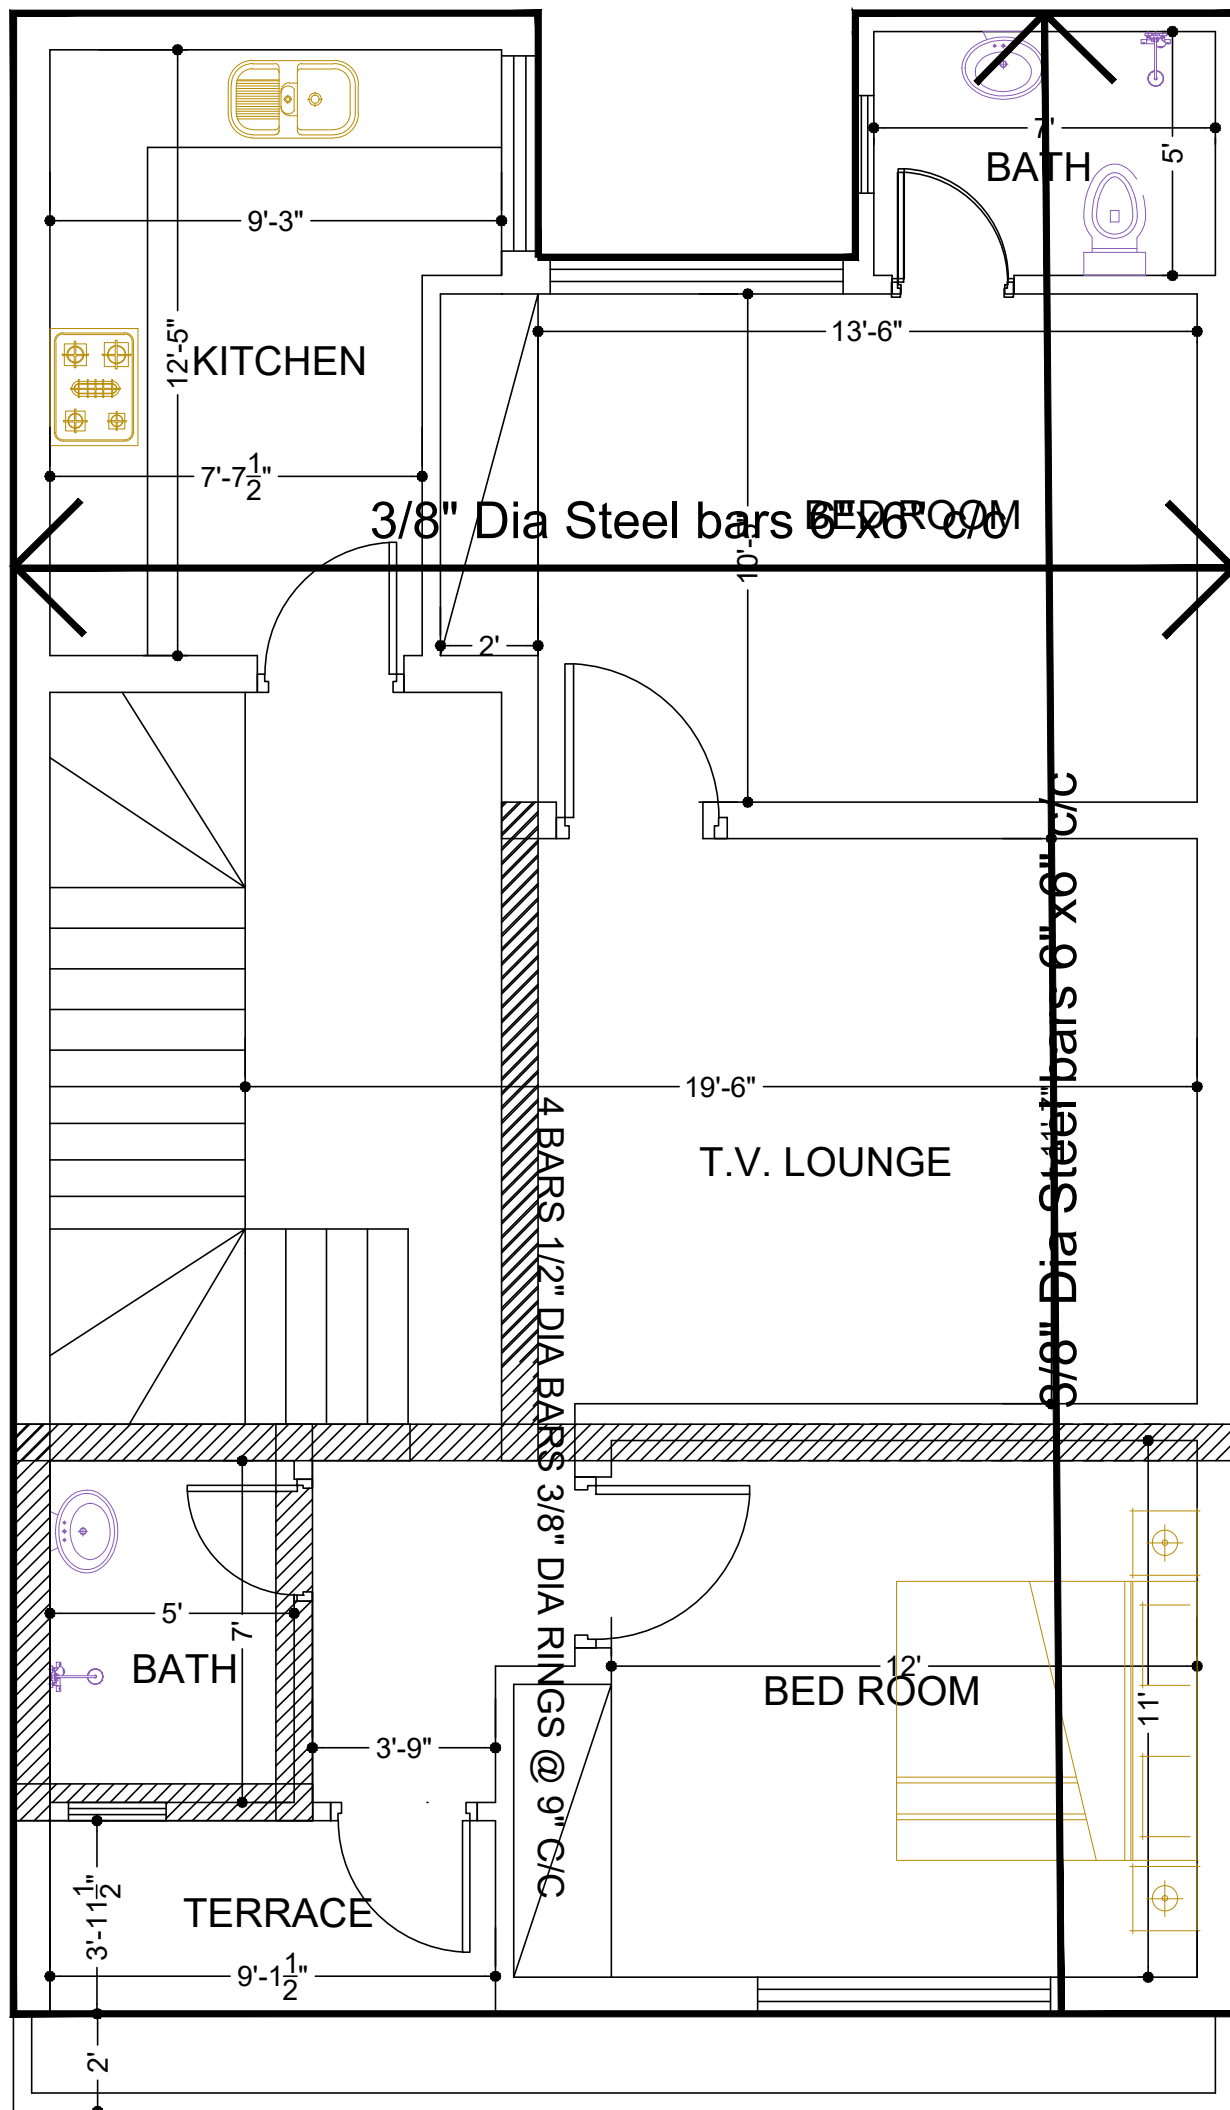


FIRST FLOOR STRUCTURE PLAN
PLOT 111
HUSSAIN BLOCK
ALI HOUSING SCHEME



SALMAN AMJAD AND ASSOCIATES:

ARCHITECT, INTERIOR DESIGN, CONSTRUCTION.
APPROVED AS CATEGORY-A ARCHITECT LDA.
REGISTERED PCATP-06011 AND LDA TPRA-298
OFFICE NO. 35 GROUND FLOOR, MIAN PLAZA,
JOHAR TOWN, LAHORE Mobile no. : 0306-4706139

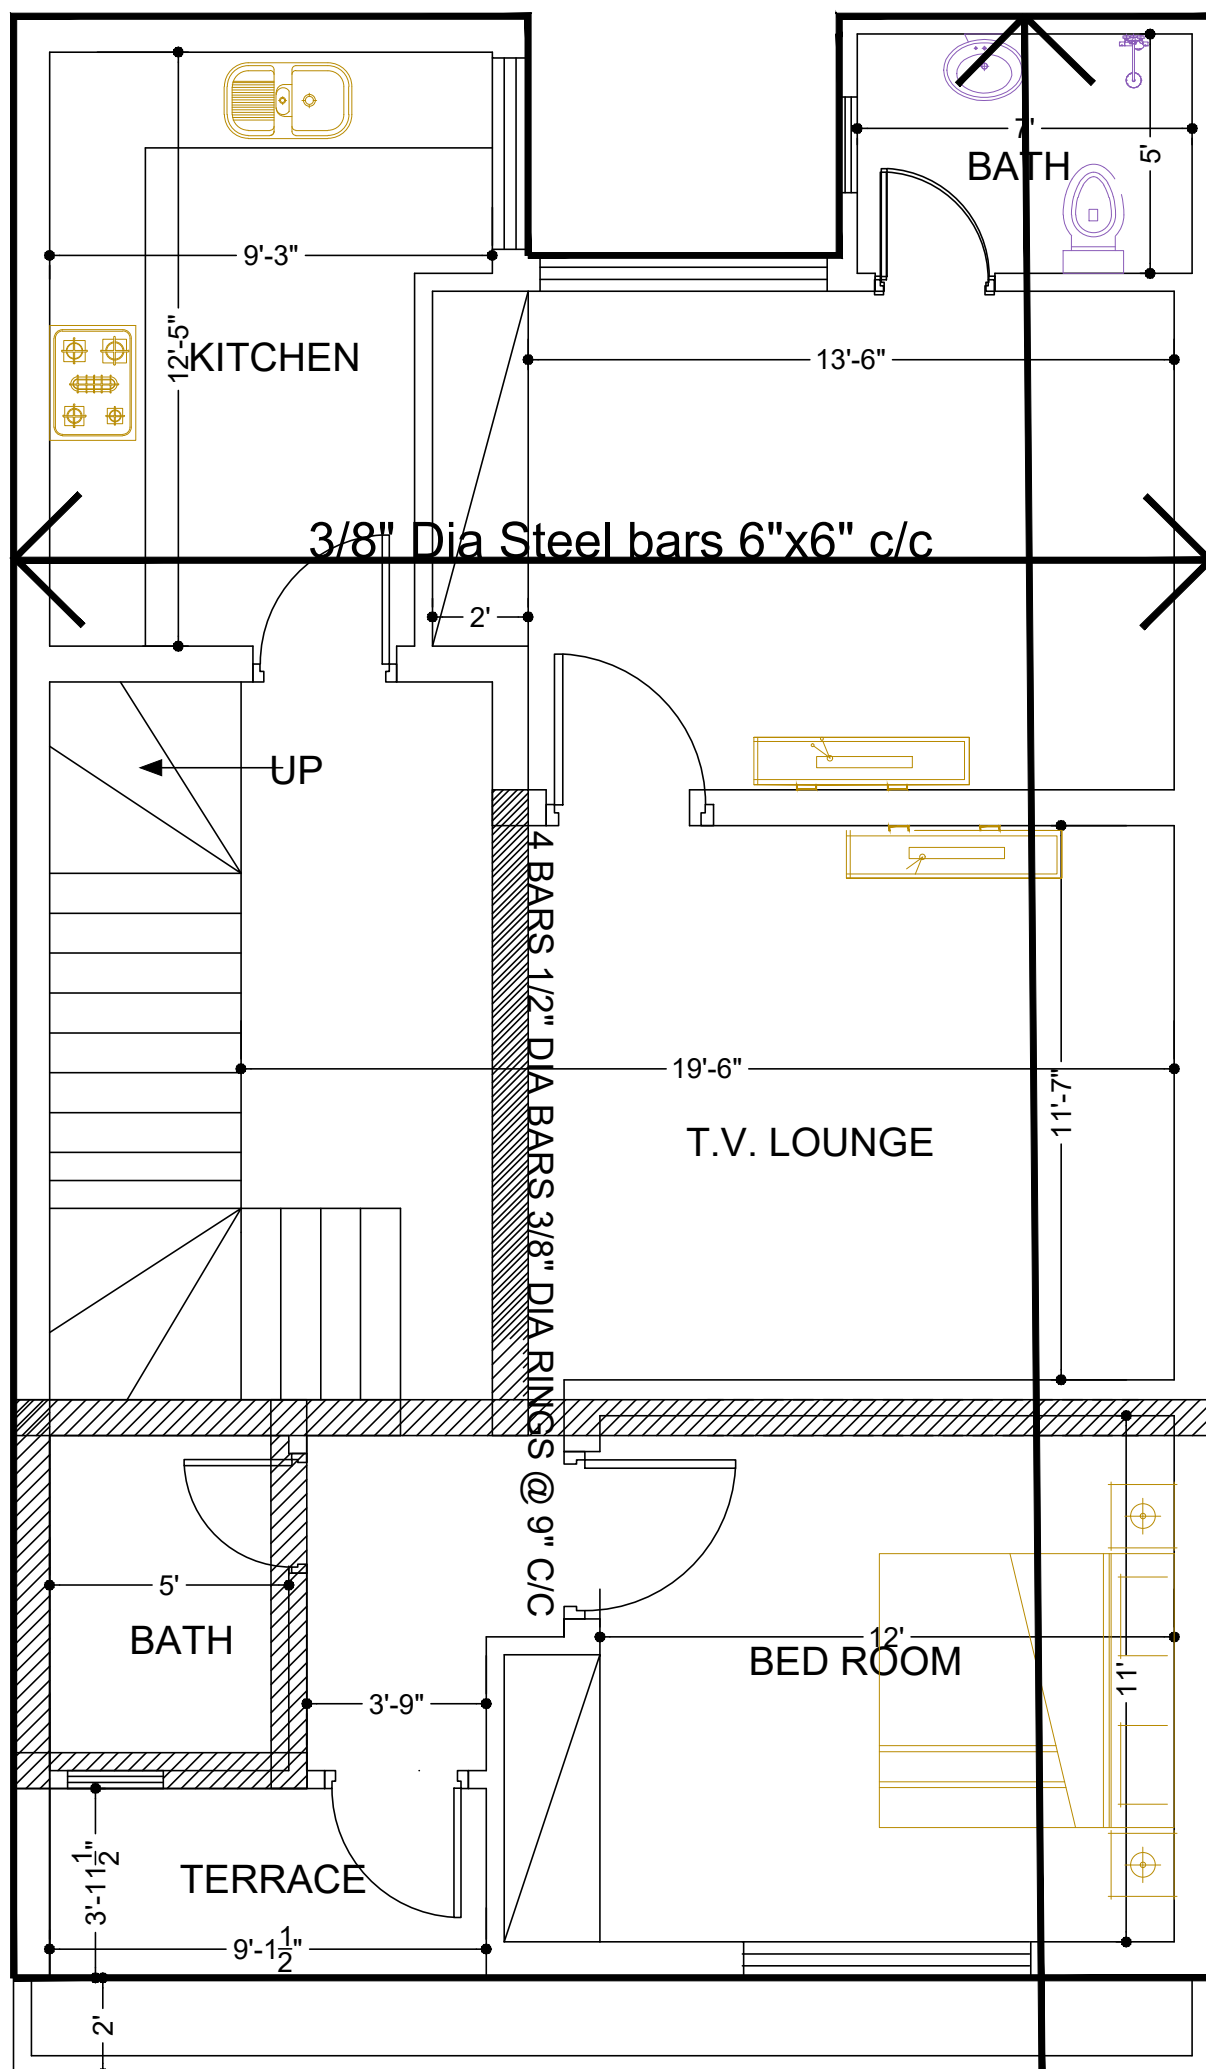


GROUND FLOOR STRUCTURE PLAN
PLOT 111
HUSSAIN BLOCK
ALI HOUSING SCHEME



SALMAN AMJAD AND ASSOCIATES:

ARCHITECT, INTERIOR DESIGN, CONSTRUCTION.
APPROVED AS CATEGORY-A ARCHITECT LDA.
REGISTERED PCATP-06011 AND LDA TPRA-298
OFFICE NO. 35 GROUND FLOOR, MIAN PLAZA,
JOHAR TOWN, LAHORE Mobile no. : 0306-4706139

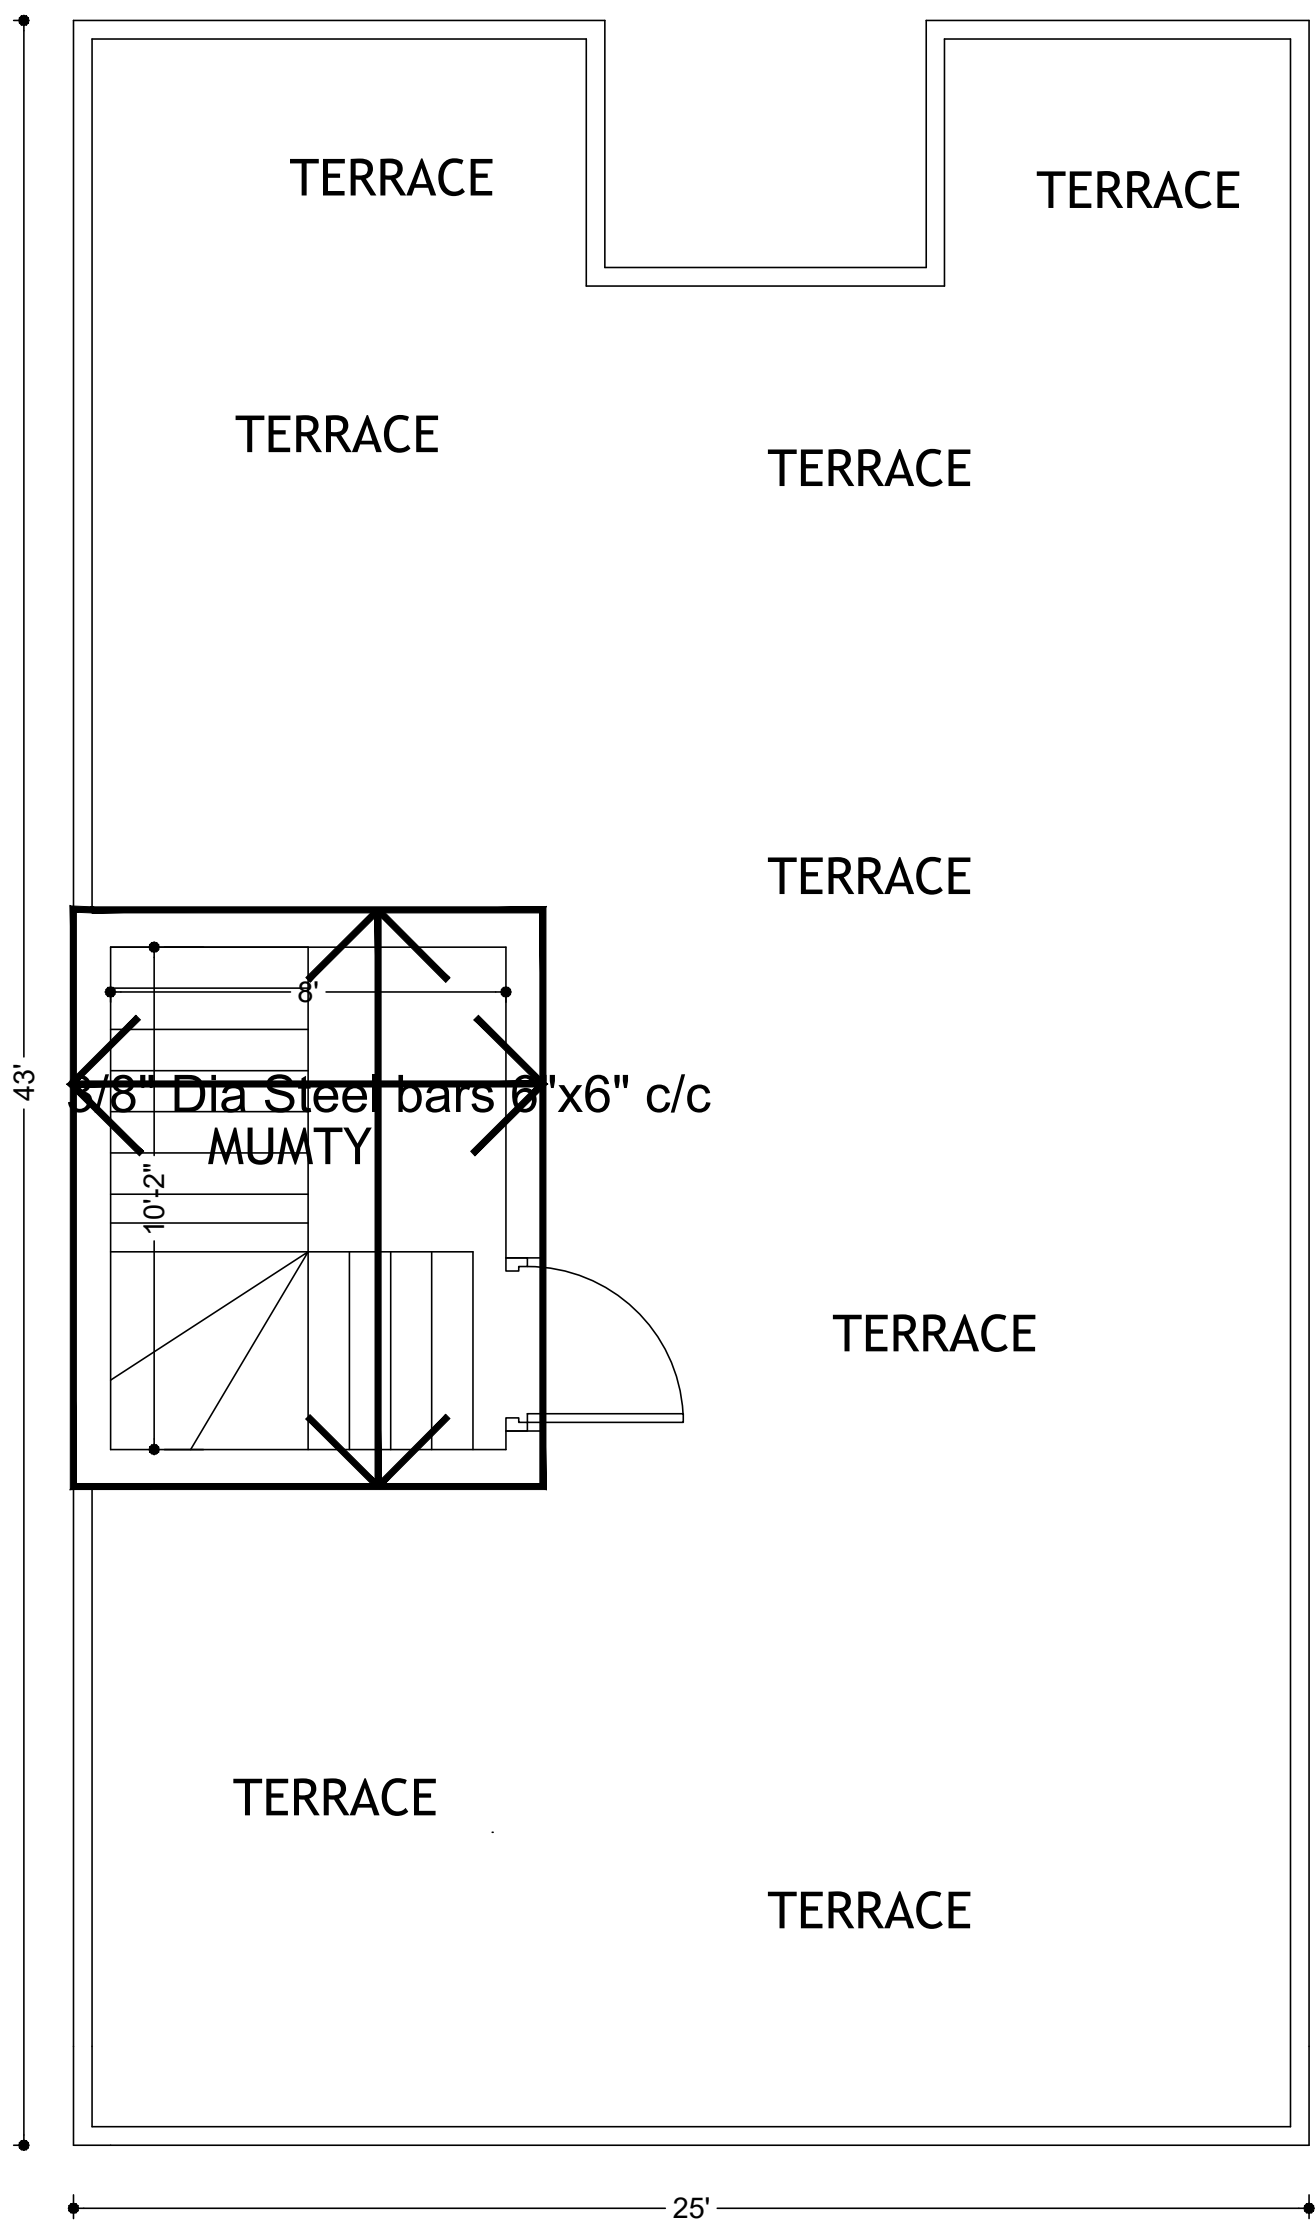

MUMTY FLOOR STRUCTURE PLAN
PLOT 111
HUSSAIN BLOCK
ALI HOUSING SCHEME



SALMAN AMJAD AND ASSOCIATES:

ARCHITECT, INTERIOR DESIGN, CONSTRUCTION.
APPROVED AS CATEGORY-A ARCHITECT LDA.
REGISTERED PCATP-06011 AND LDA TPRA-298
OFFICE NO. 35 GROUND FLOOR, MIAN PLAZA,
JOHAR TOWN, LAHORE Mobile no. : 0306-4706139