


GROUND FLOOR PLAN
MR.ZIA-UR-REHMAN
PLOT NO. 1046 SIZE - 25'-0"x45'-0"
ALI HOUSING SCHEME



SALMAN AMJAD AND ASSOCIATES:

ARCHITECT, INTERIOR DESIGN, CONSTRUCTION.
APPROVED AS CATEGORY-A ARCHITECT LDA.
REGISTERED PCATP-06011 AND LDA TPRA-298.
OFFICE NO. 35 GROUND FLOOR, MIAN PLAZA.
JOHAR TOWN, LAHORE Mobile no. : 0306-4706139.

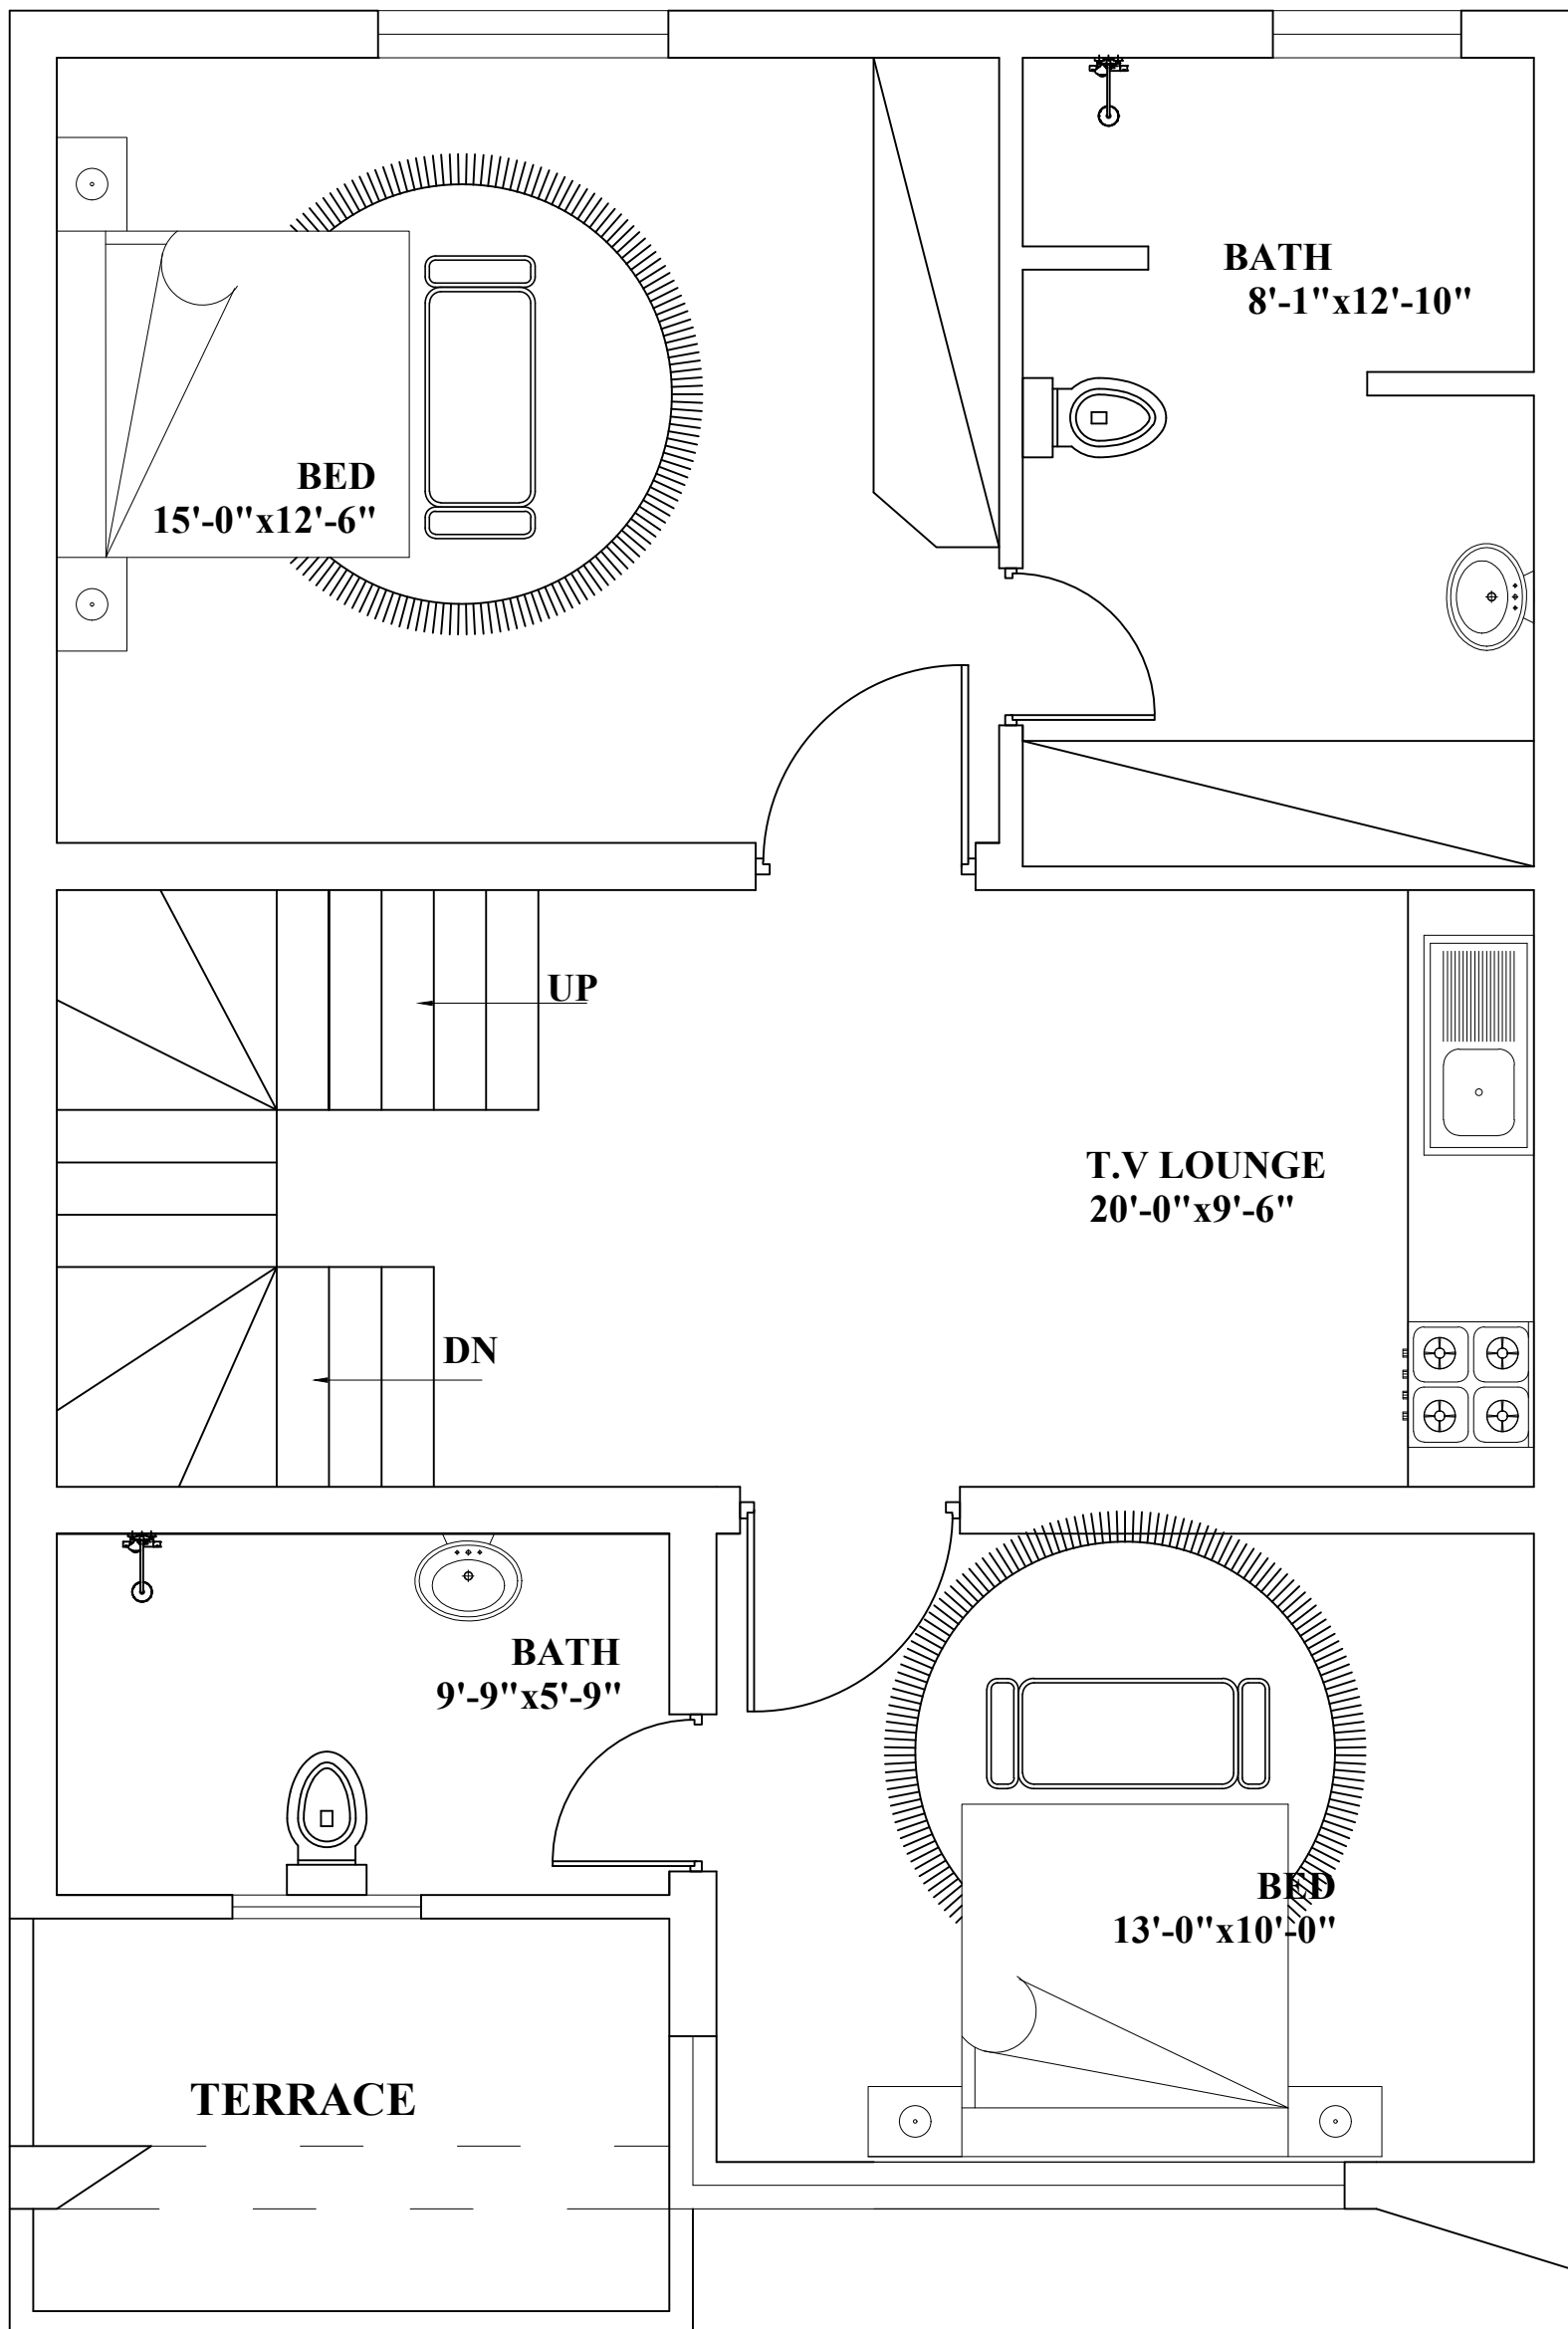


FIRST FLOOR PLAN
MR. ZIA-UR-REHMAN
PLOT NO. 1046 SIZE - 25'-0"x45'-0"
ALI HOUSING SCHEME



SALMAN AMJAD AND ASSOCIATES:

ARCHITECT, INTERIOR DESIGN, CONSTRUCTION.
APPROVED AS CATEGORY-A ARCHITECT LDA.
REGISTERED PCATP-06011 AND LDA TPRA-298.
OFFICE NO. 35 GROUND FLOOR, MIAN PLAZA.
JOHAR TOWN, LAHORE Mobile no. : 0306-4706139.

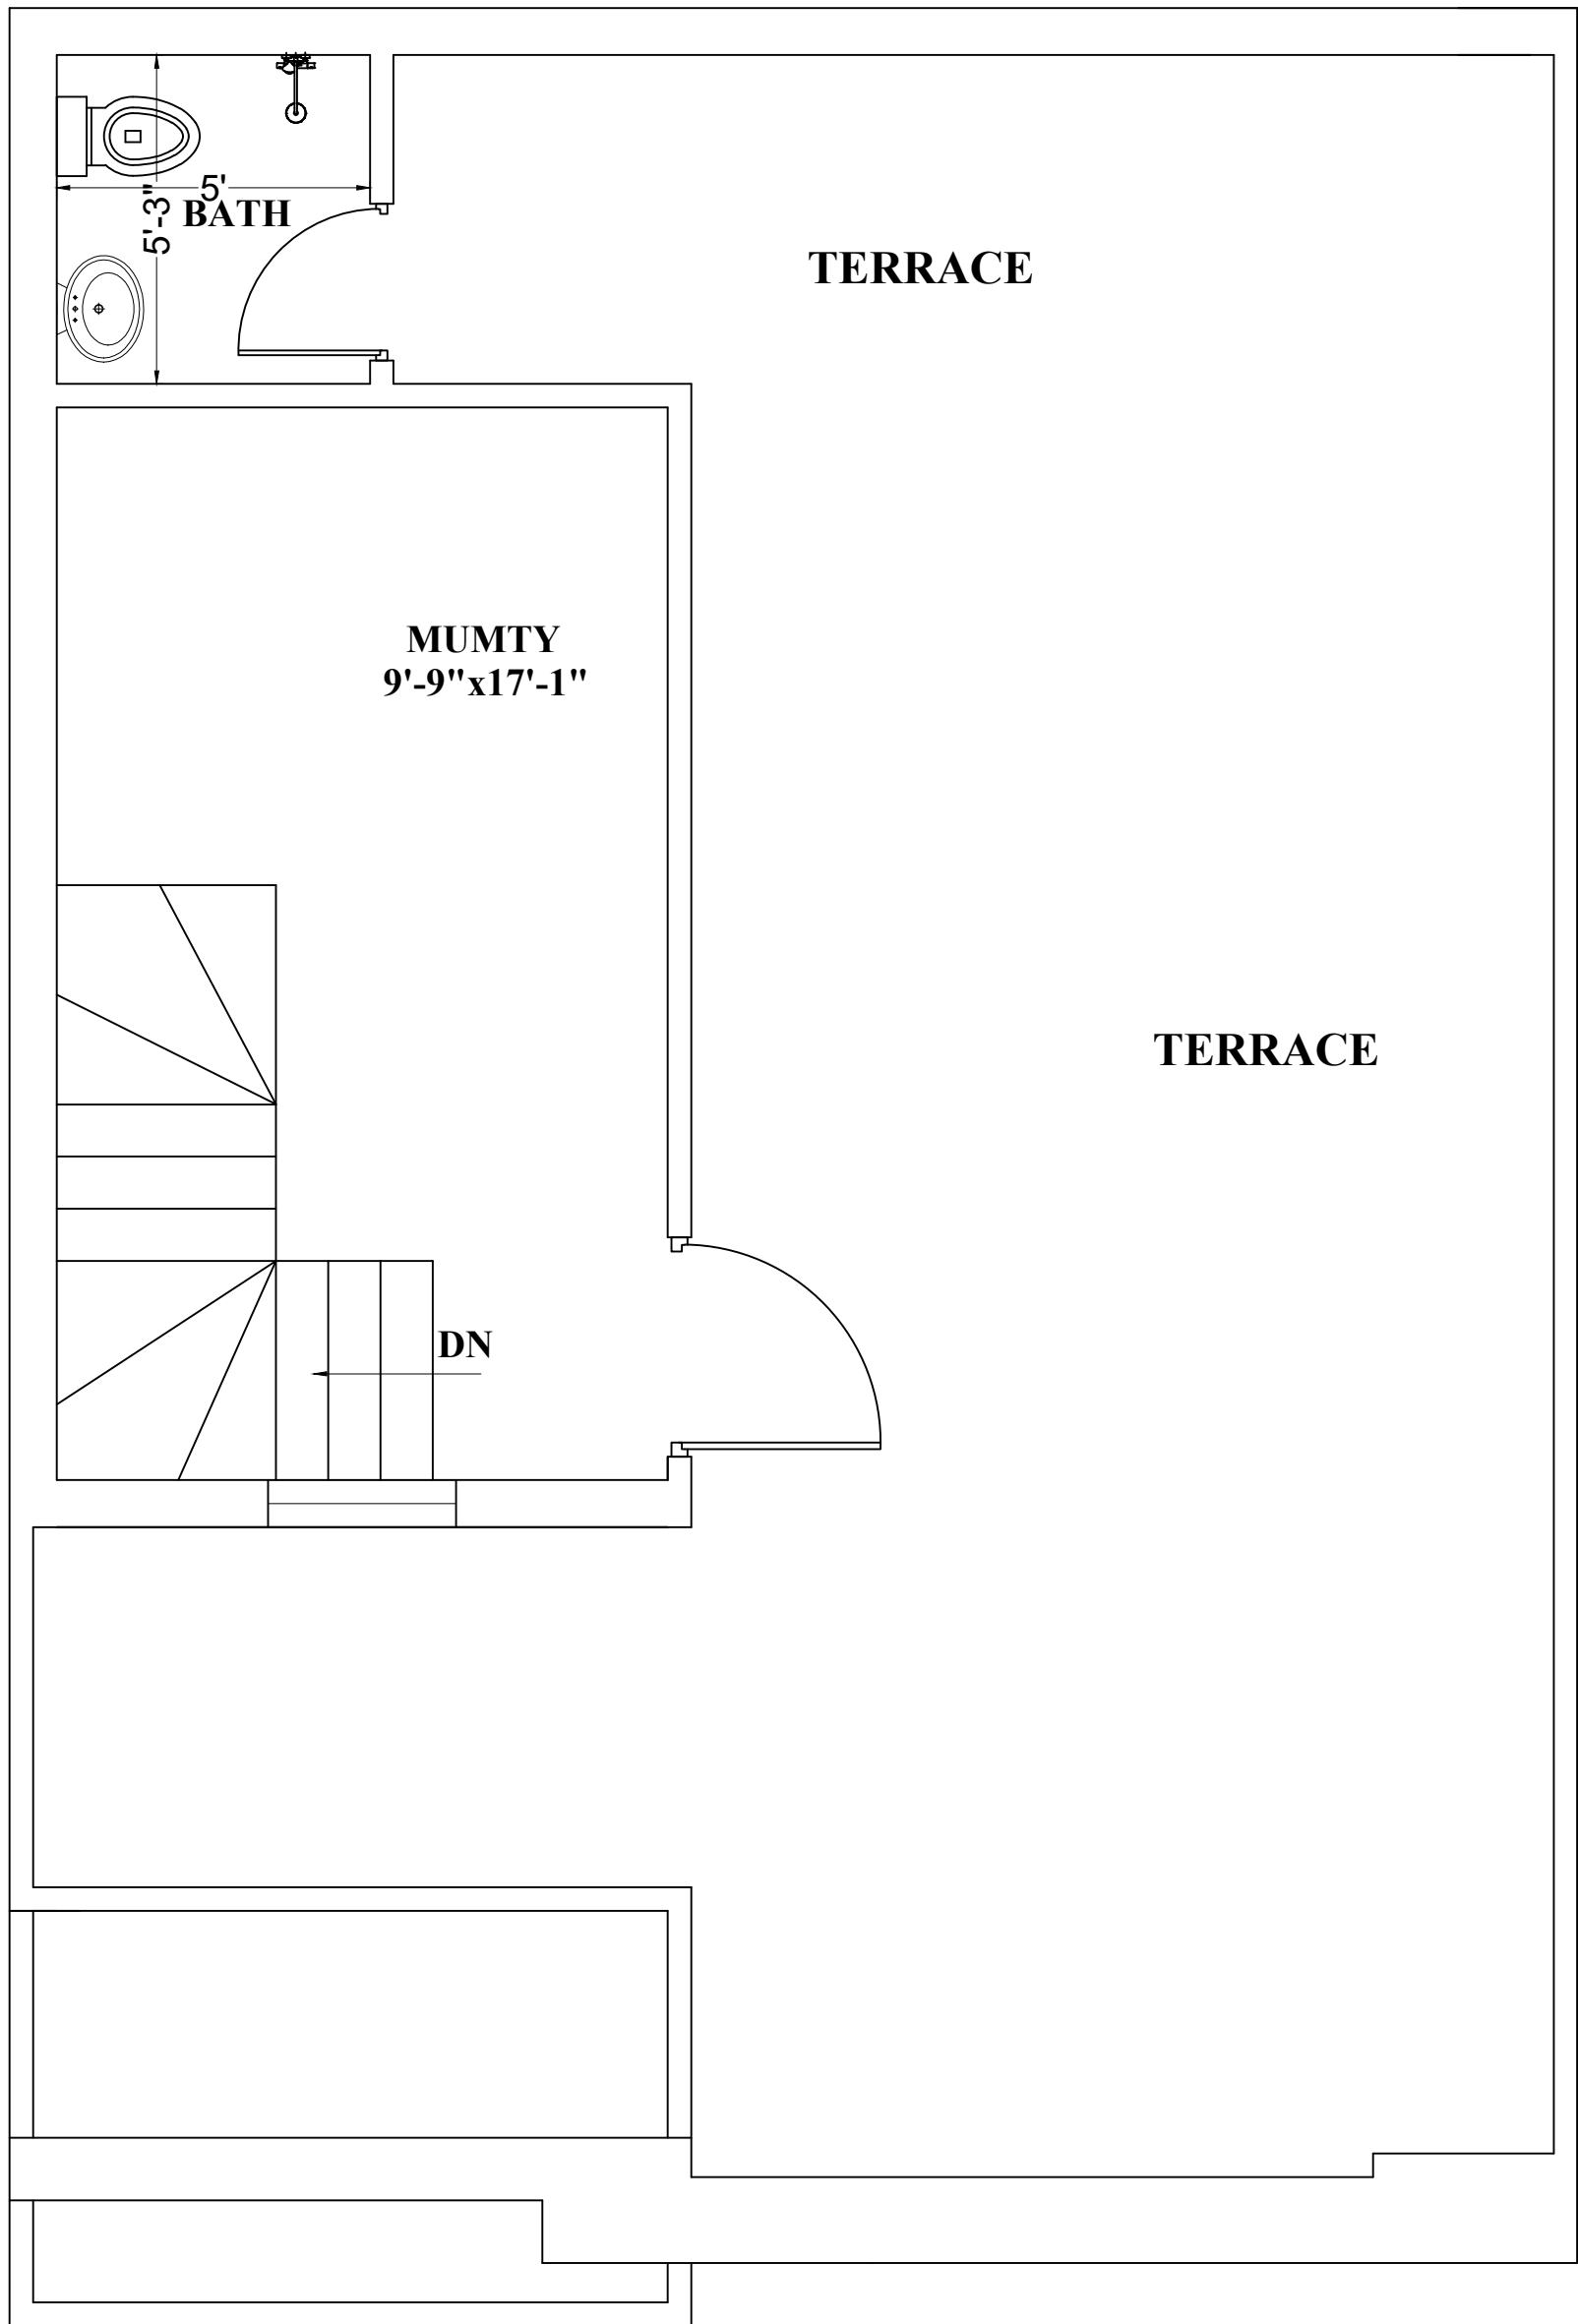


SECOND FLOOR PLAN
MR. ZIA-UR-REHMAN
PLOT NO. 1046 SIZE - 25'-0"x45'-0"
ALI HOUSING SCHEME




SALMAN AMJAD AND ASSOCIATES:

ARCHITECT, INTERIOR DESIGN, CONSTRUCTION.
APPROVED AS CATEGORY-A ARCHITECT LDA.
REGISTERED PCATP-06011 AND LDA TPRA-298.
OFFICE NO. 35 GROUND FLOOR, MIAN PLAZA.
JOHAR TOWN, LAHORE Mobile no. : 0306-4706139.

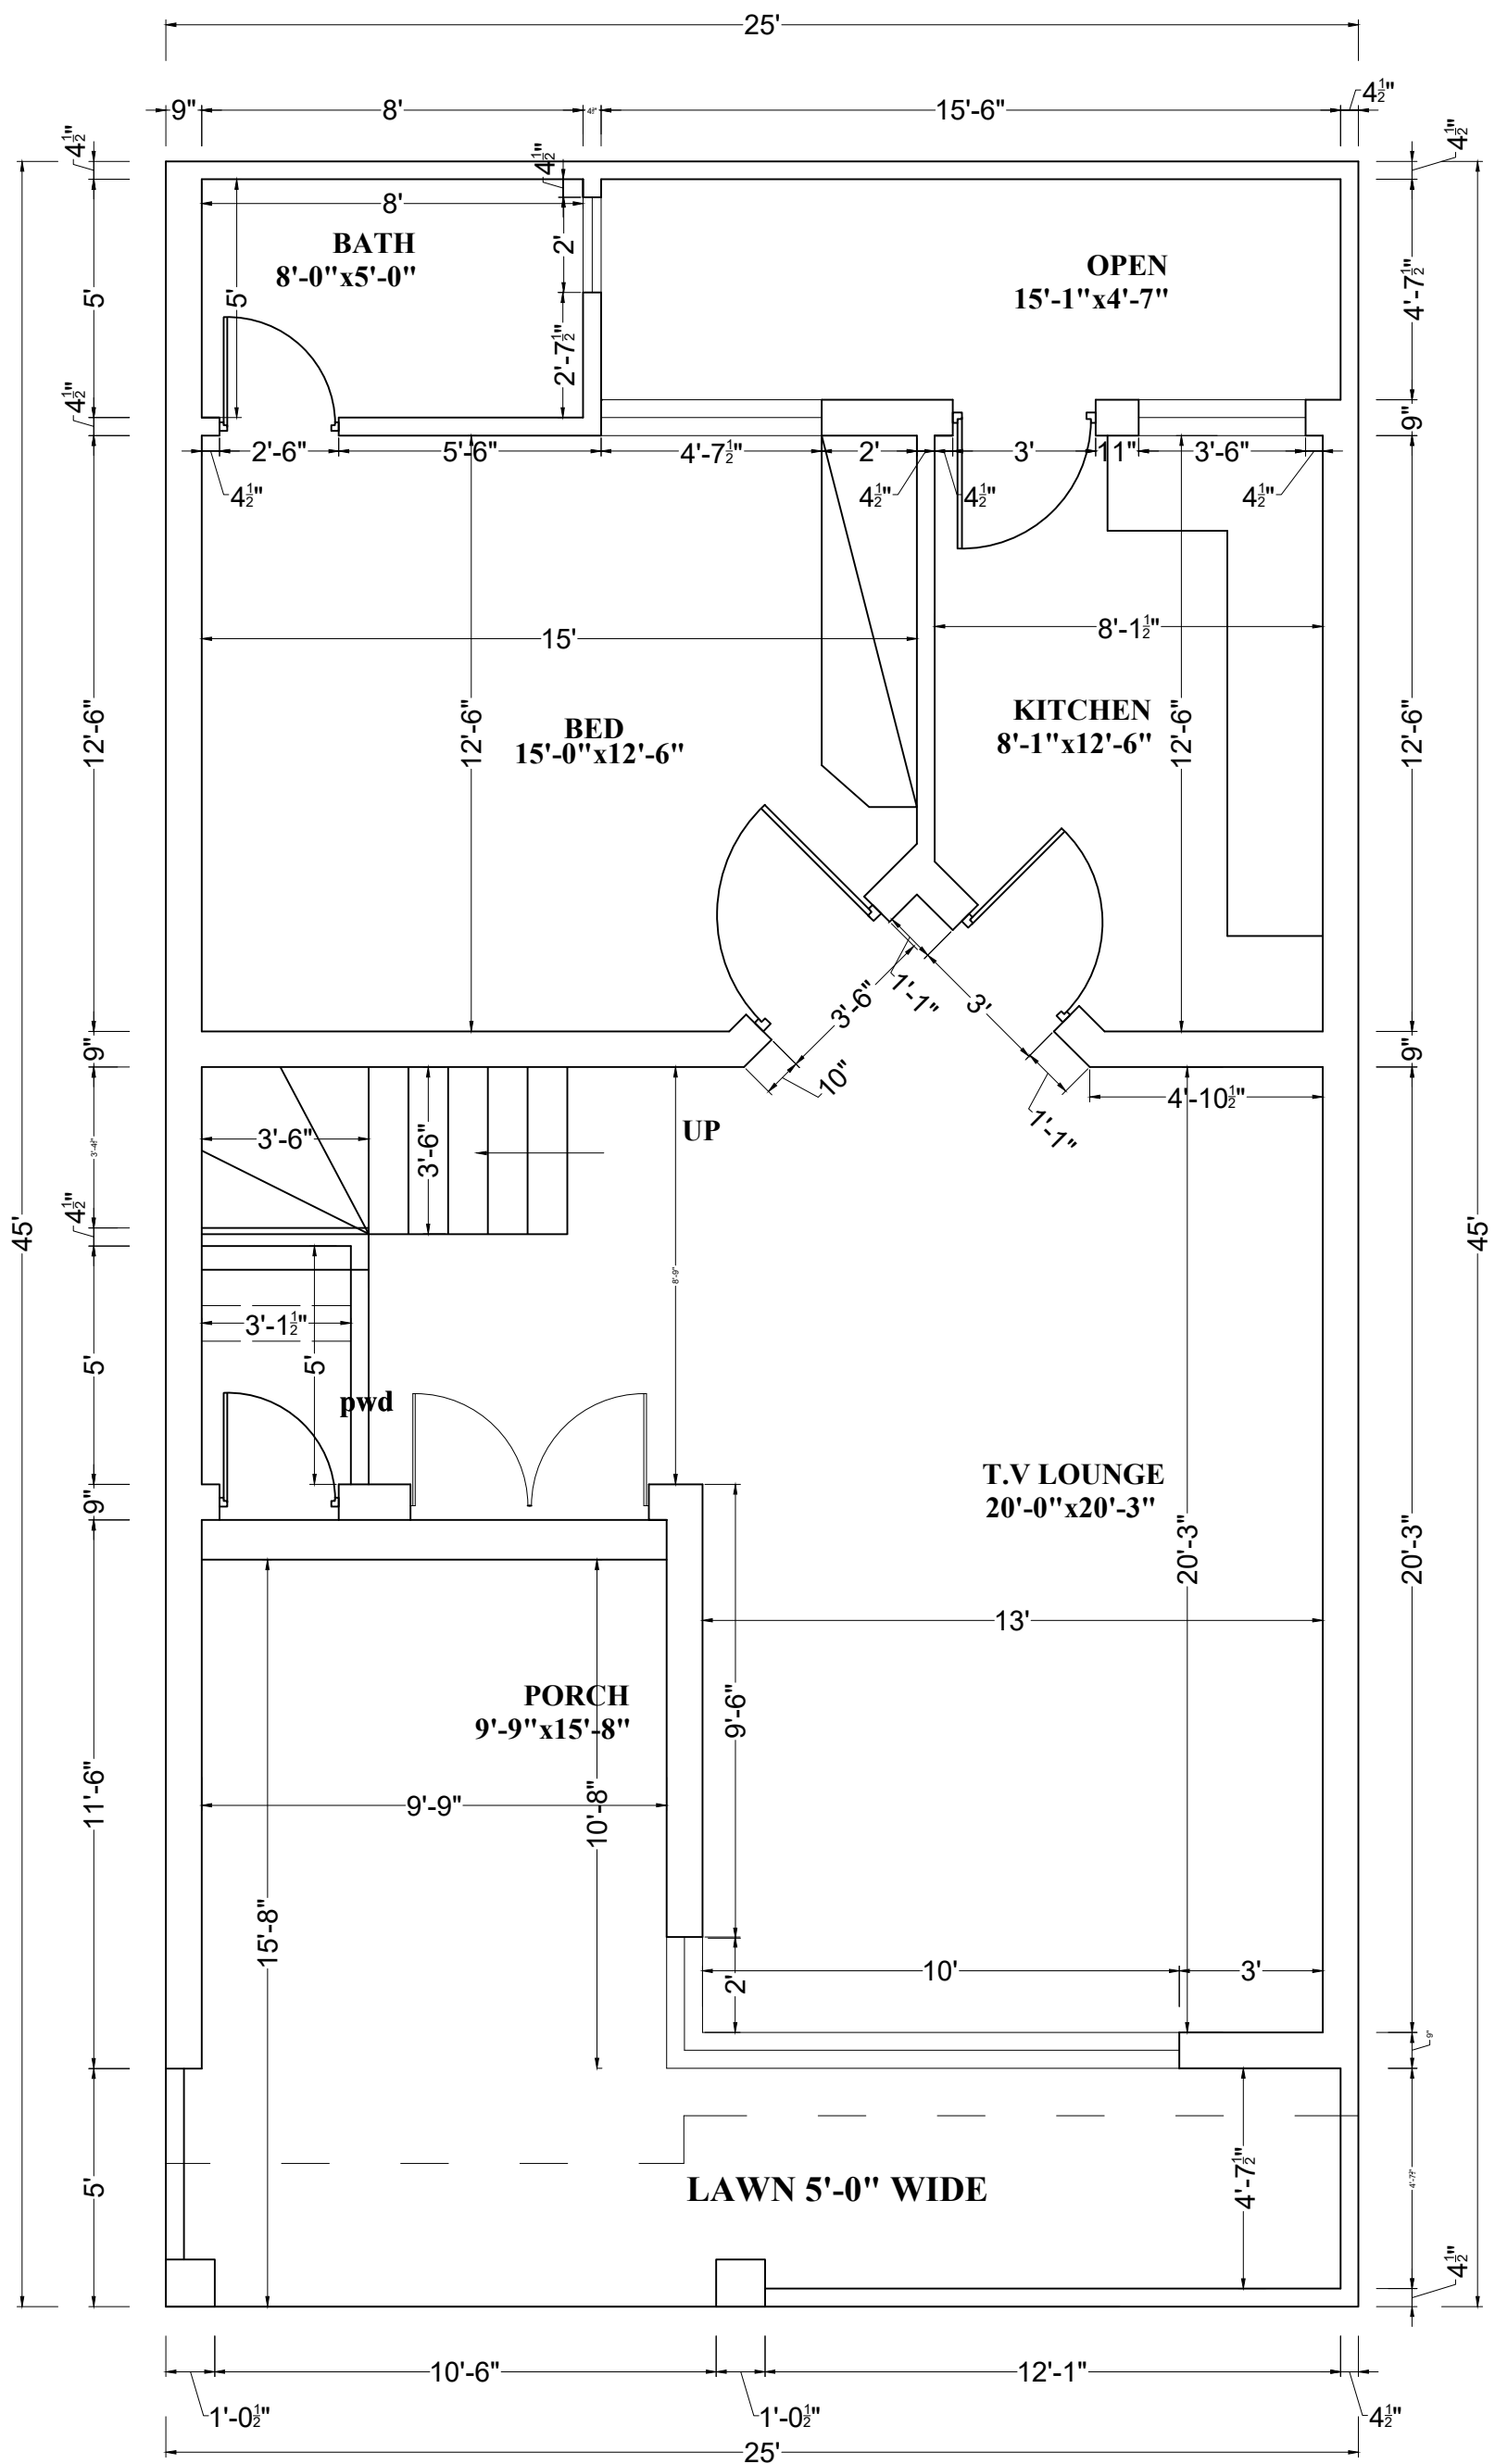

SALMAN AMJAD AND ASSOCIATES:

ARCHITECT, INTERIOR DESIGN, CONSTRUCTION.
 APPROVED AS CATEGORY-A ARCHITECT LDA.
 REGISTERED PCATP-06011 AND LDA TPRA-298.
 OFFICE NO. 35 GROUND FLOOR, MIAN PLAZA.
 JOHAR TOWN, LAHORE Mobile no. : 0306-4706139.

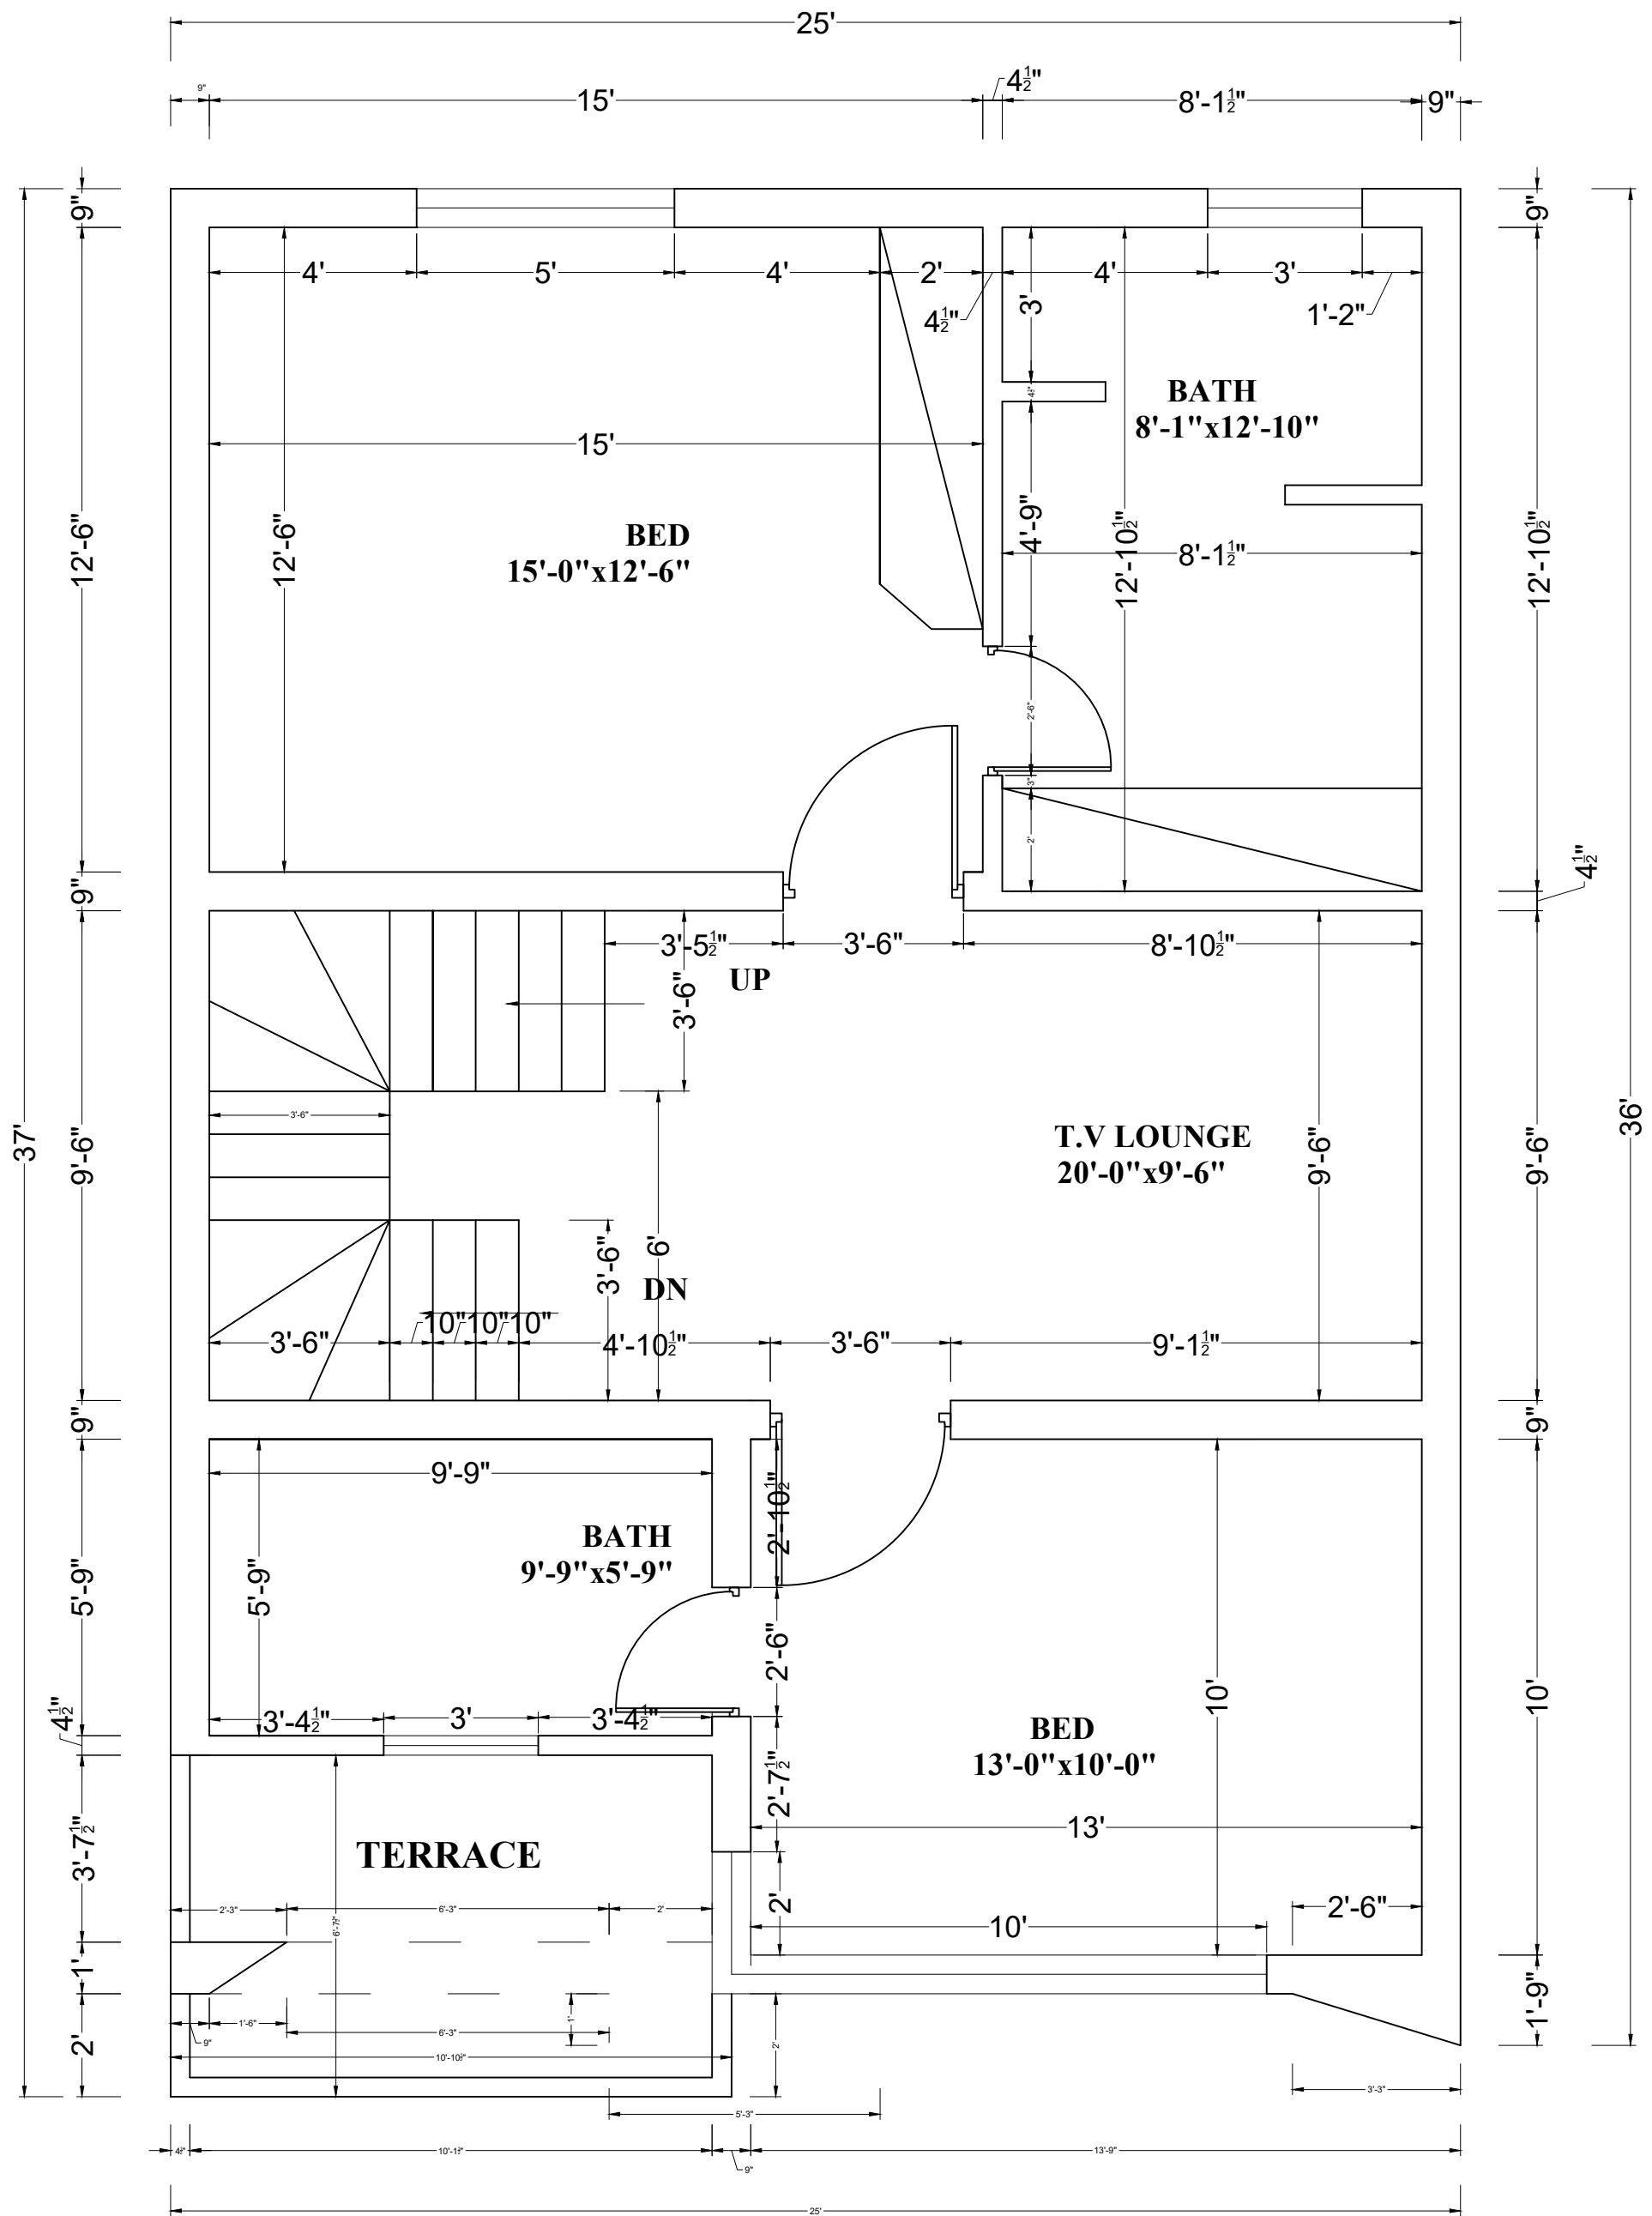


FIRST FLOOR WORKING PLAN
MR. ZIA-UR-REHMAN
PLOT NO. 1046 SIZE - 25'-0"x45'-0"
ALI HOUSING SCHEME



SALMAN AMJAD AND ASSOCIATES:

ARCHITECT, INTERIOR DESIGN, CONSTRUCTION.
APPROVED AS CATEGORY-A ARCHITECT LDA.
REGISTERED PCATP-06011 AND LDA TPRA-298.
OFFICE NO. 35 GROUND FLOOR, MIAN PLAZA.
JOHAR TOWN, LAHORE Mobile no. : 0306-4706139.



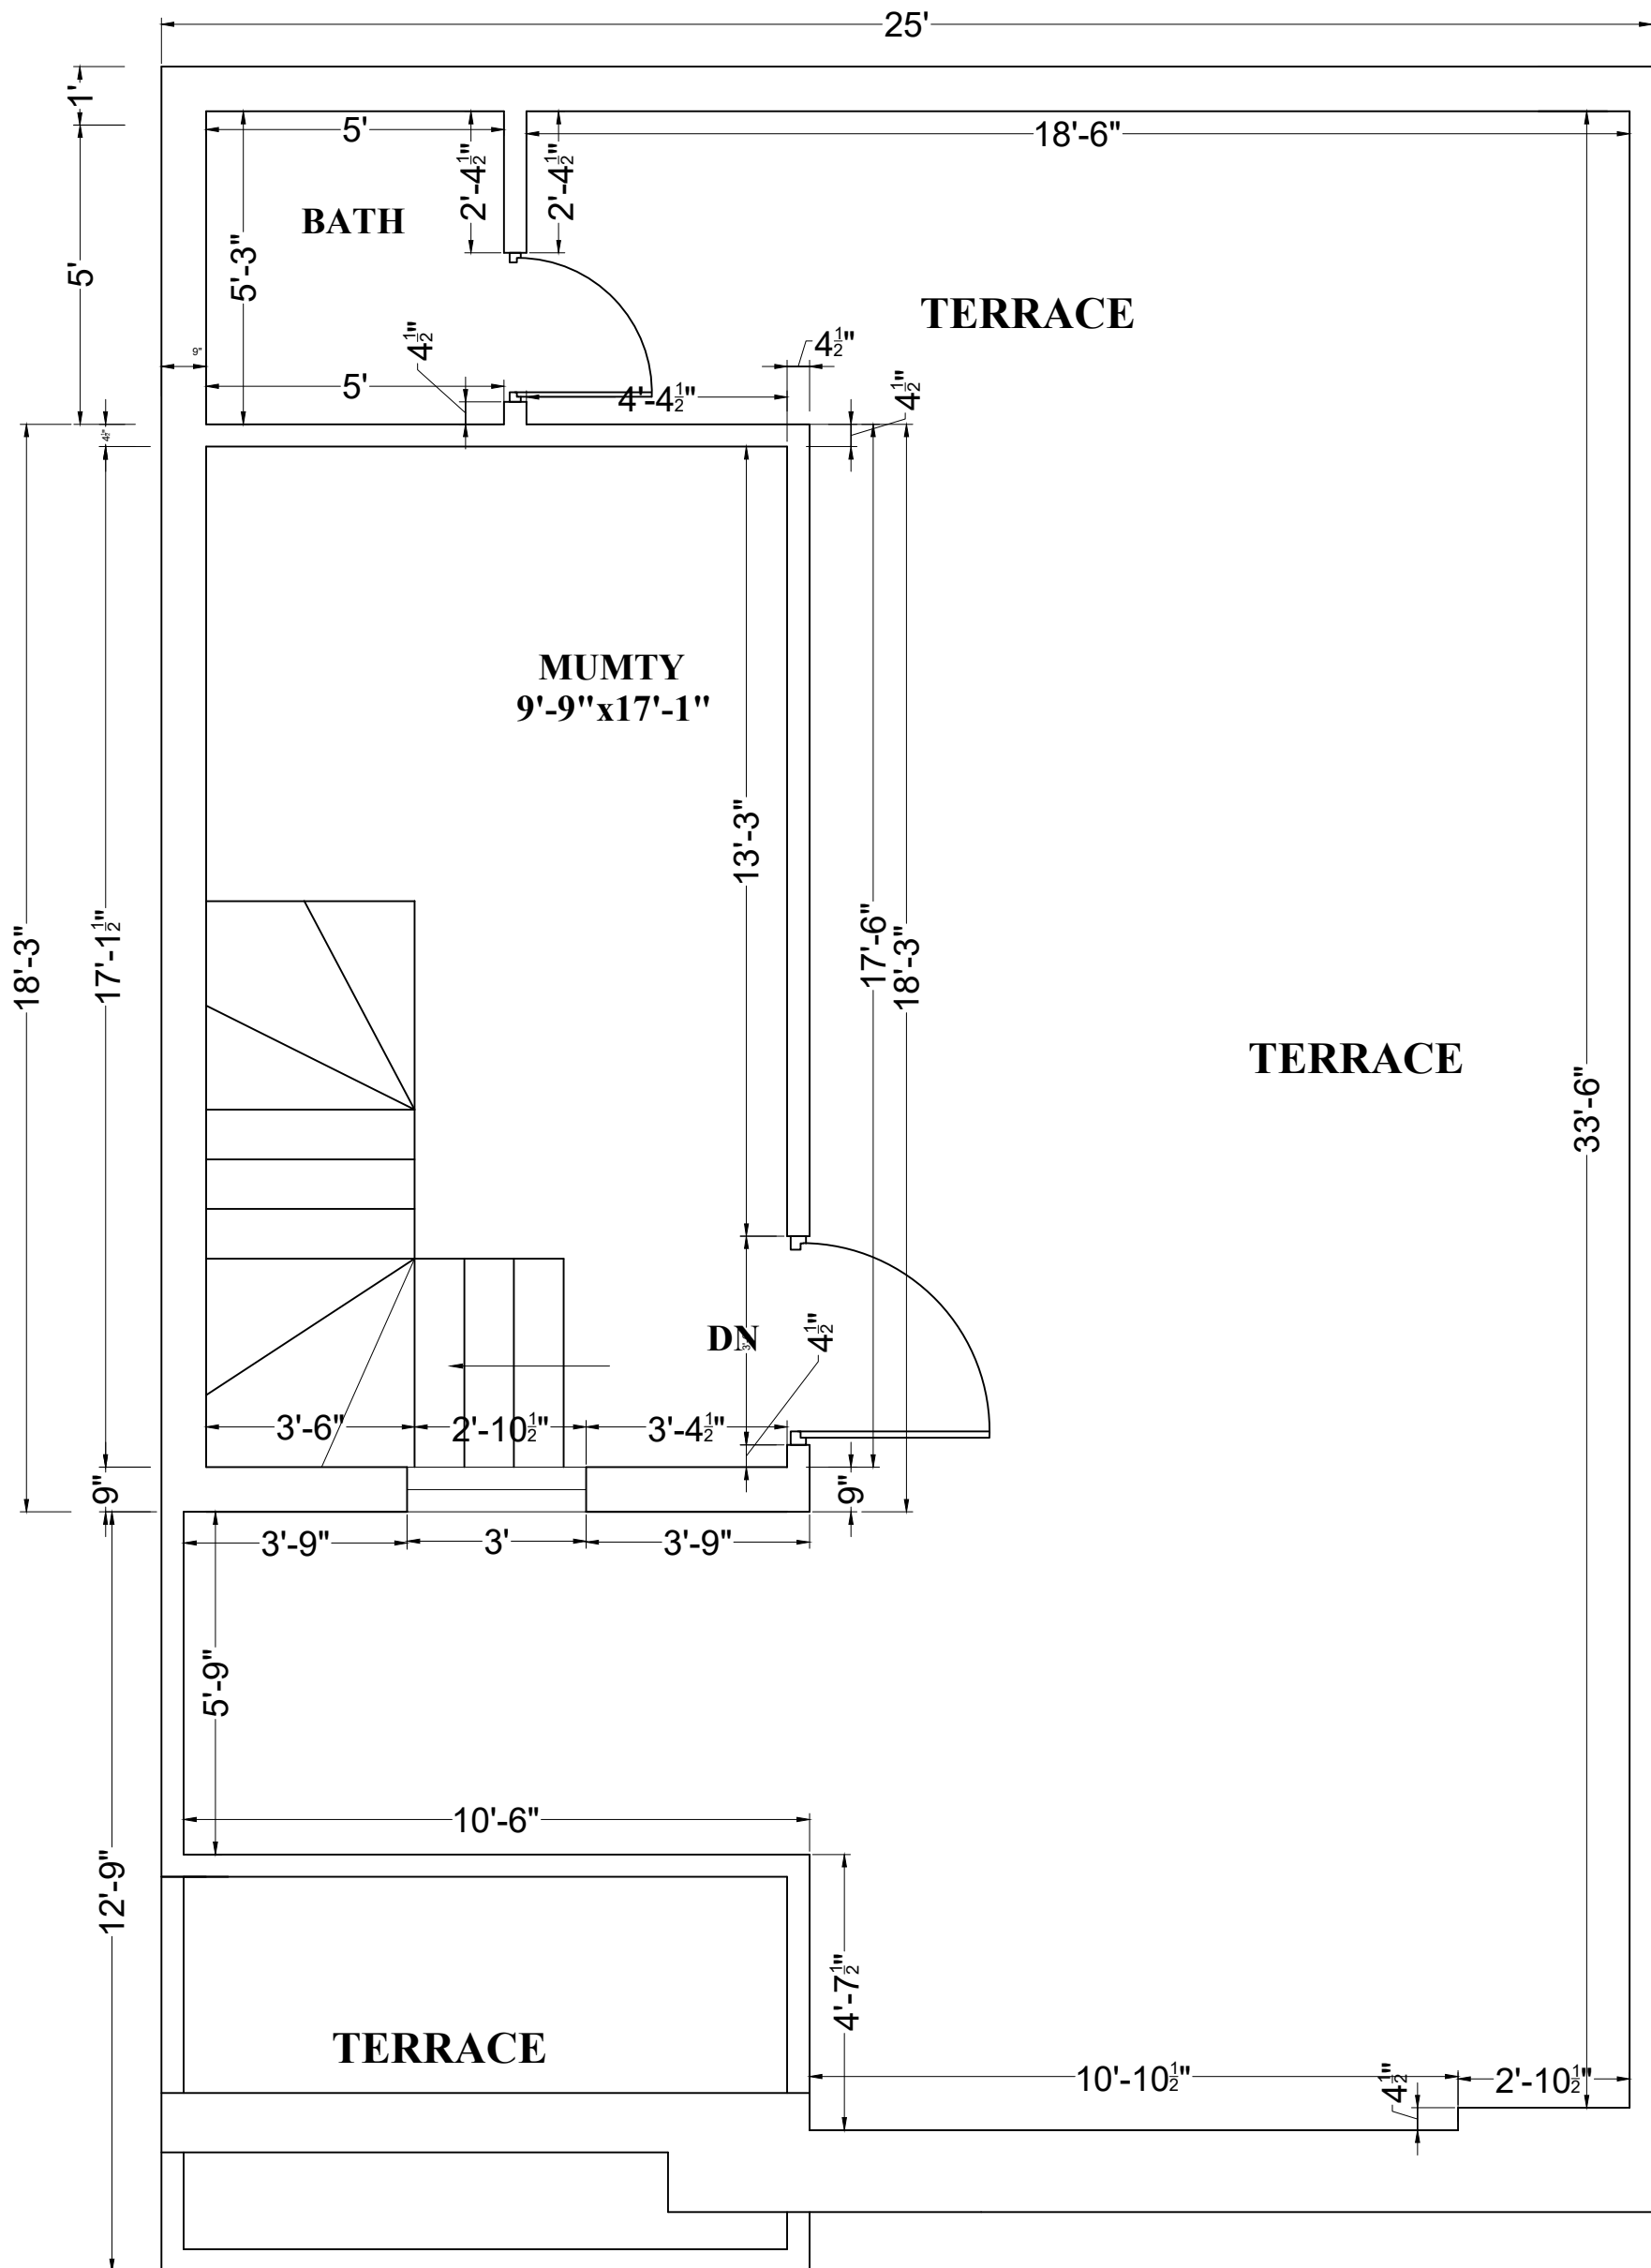



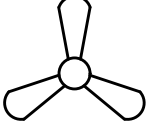
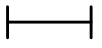
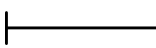





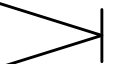
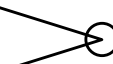


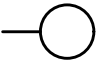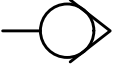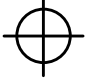


SECOND FLOOR WORKING PLAN
MR. ZIA-UR-REHMAN
PLOT NO. 1046 SIZE - 25'-0"x45'-0"
ALI HOUSING SCHEME



SALMAN AMJAD AND ASSOCIATES:

ARCHITECT, INTERIOR DESIGN, CONSTRUCTION.
APPROVED AS CATEGORY-A ARCHITECT LDA.
REGISTERED PCATP-06011 AND LDA TPRA-298.
OFFICE NO. 35 GROUND FLOOR, MIAN PLAZA.
JOHAR TOWN, LAHORE Mobile no. : 0306-4706139.

LEGEND FOR SYMBOLS-ELECTRICAL WORKS		
SIGN.	DESCRIPTION	SILL LEVEL
	WALL LIGHT	8'-0"
	WATER PROOF LIGHT	AS SITE
	CEILING LIGHT	9'-6" OR A.S.
	CHANDILIER LIGHT	9'-6" OR A.S.
	CONCEALED LIGHT	AS SITE
	SPOT LIGHT	9'-6" OR A.S.
	CEILING FAN	9'-6" OR A.S.
	20W SINGLE TUBE LIGHT	AS SITE
	40W SINGLE TUBE LIGHT	8'-0"
	WALL SOCKET	4'-0"
	3 PIN SWITCH	1'-0" OR A.S.
	SPLIT A.C.	8'-0"
	EXHAUST FAN	AS SITE
	DISTRIBUTION BOARD	5'-0"
	T.V. POINT	4'-0"
	TELEPHONE POINT	1'-0"
	GATE INTERCOM	4'-0"
	INTERCOM RECEIVER	4'-0"
	BELL PUSH	4'-0"


ELECTRICAL SCHEDULE

MR. ZIA-UR-REHMAN
PLOT NO. 1046 SIZE - 25'-0"x45'-0"
ALI HOUSING SCHEME




SALMAN AMJAD AND ASSOCIATES:

ARCHITECT, INTERIOR DESIGN, CONSTRUCTION.
APPROVED AS CATEGORY-A ARCHITECT LDA.
REGISTERED PCATP-06011 AND LDA TPRA-298.
OFFICE NO. 35 GROUND FLOOR, MIAN PLAZA,
JOHAR TOWN, LAHORE Mobile no. : 0306-4706139.

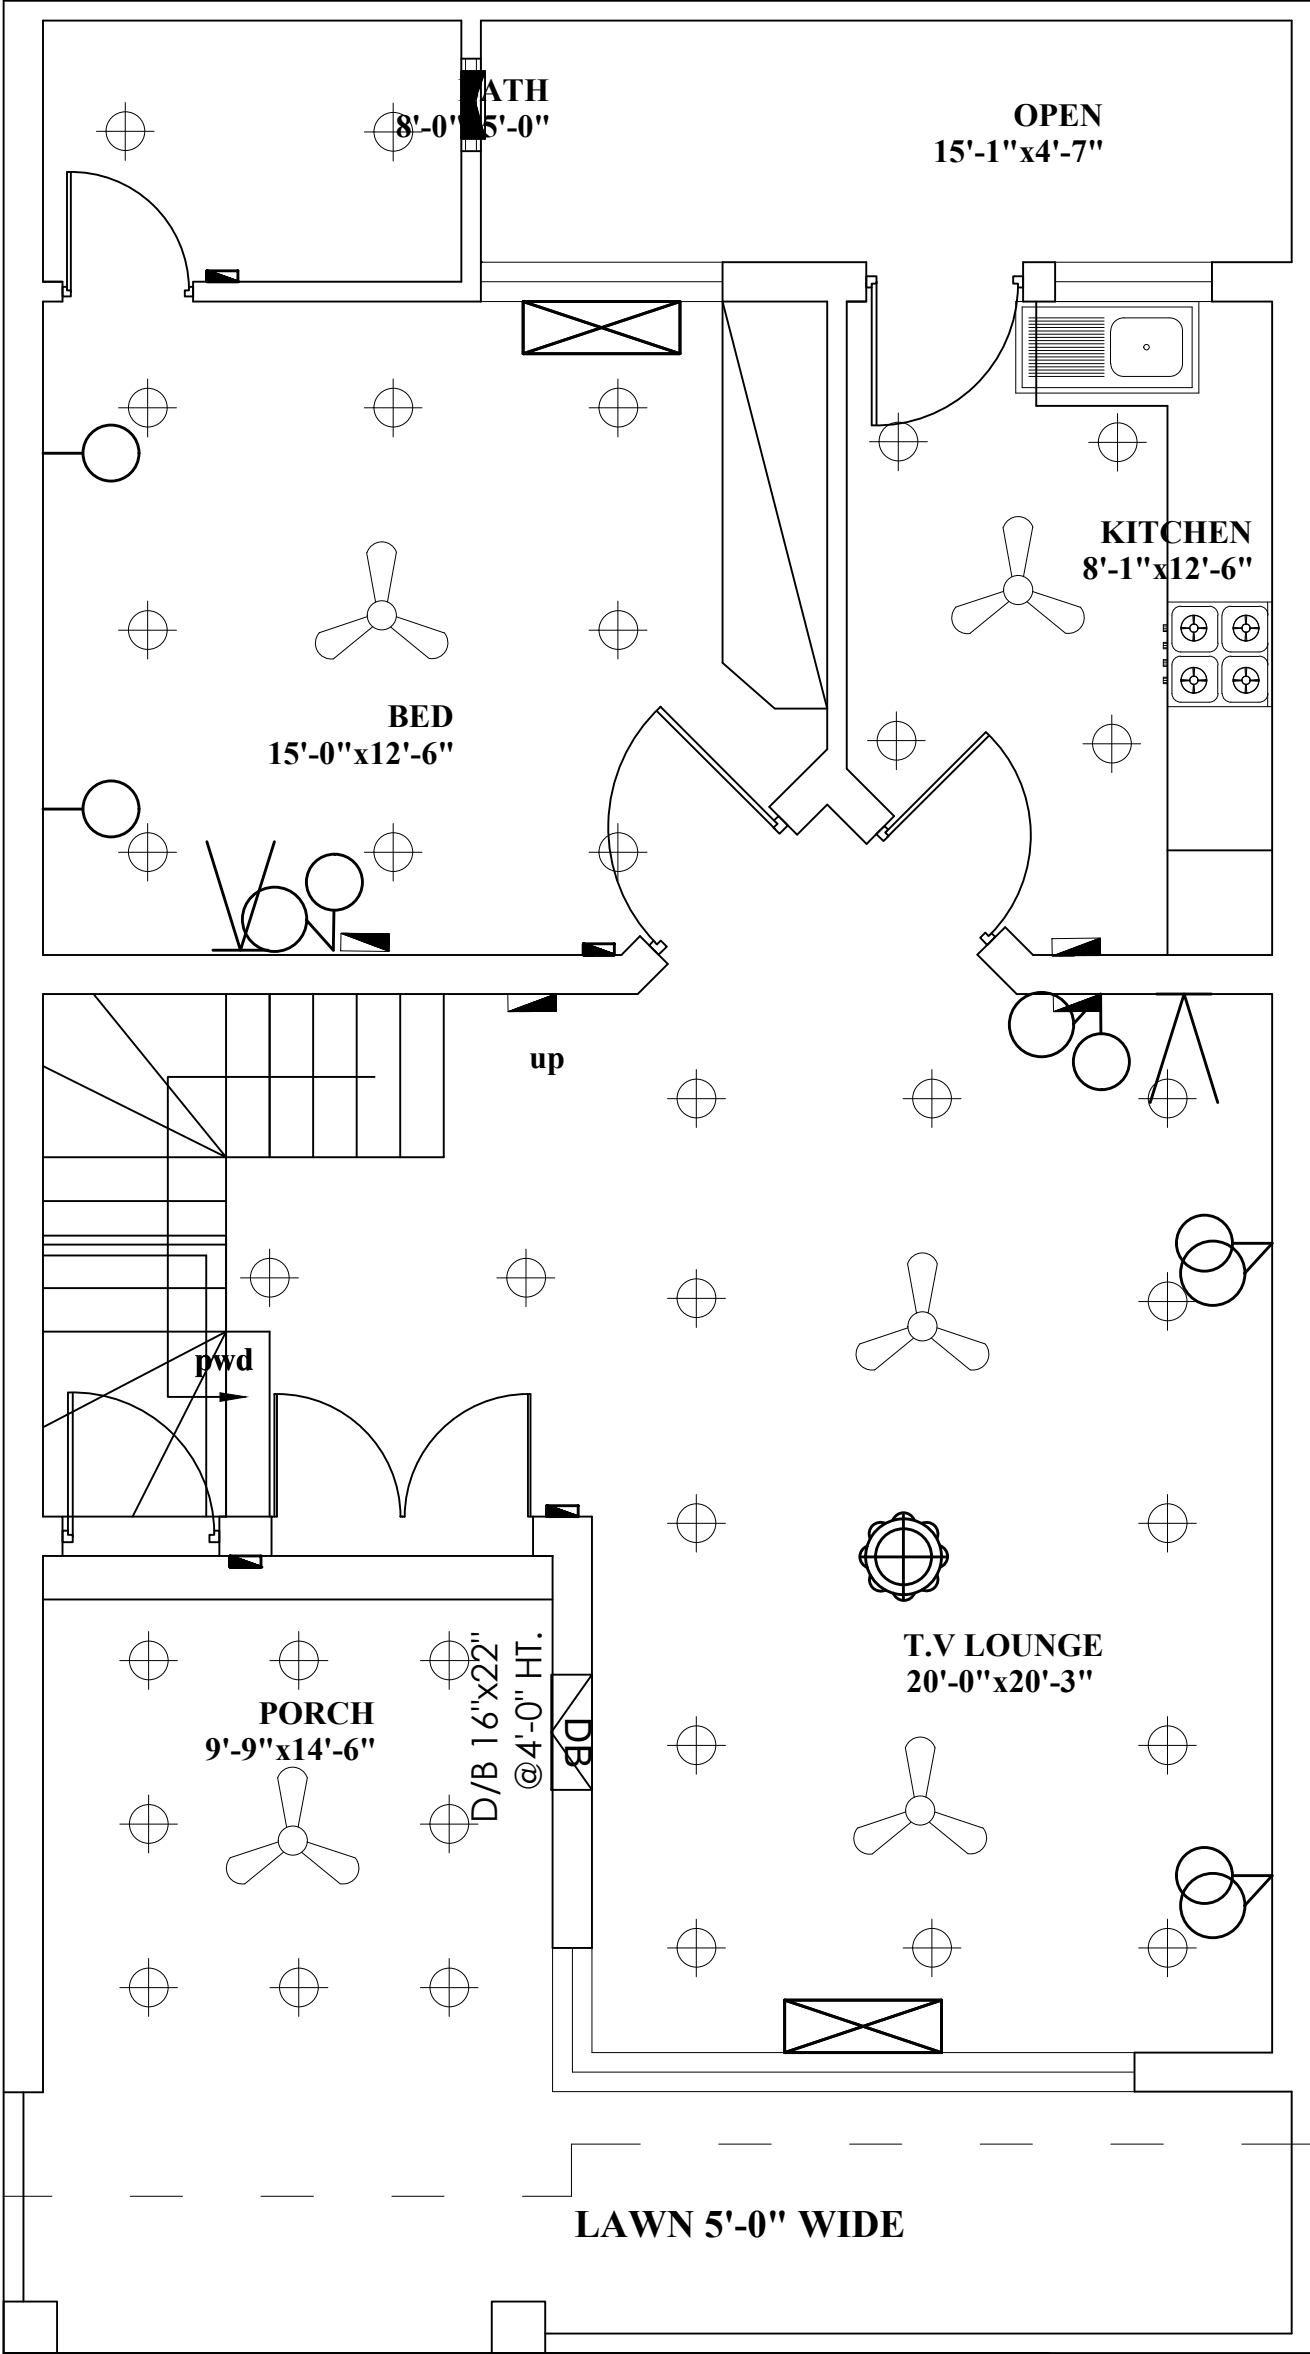

GROUND FLOOR PLAN (ELECTRICAL)
MR.ZIA-UR-REHMAN
PLOT NO. 1046 SIZE - 25'-0"x45'-0"
ALI HOUSING SCHEME

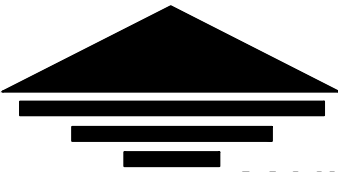


MAIN ENTRANCE




SALMAN AMJAD AND ASSOCIATES:

ARCHITECT, INTERIOR DESIGN, CONSTRUCTION.
APPROVED AS CATEGORY-A ARCHITECT LDA.
REGISTERED PCATP-06011 AND LDA TPRA-298.
OFFICE NO. 35 GROUND FLOOR, MIAN PLAZA.
JOHAR TOWN, LAHORE Mobile no. : 0306-4706139.

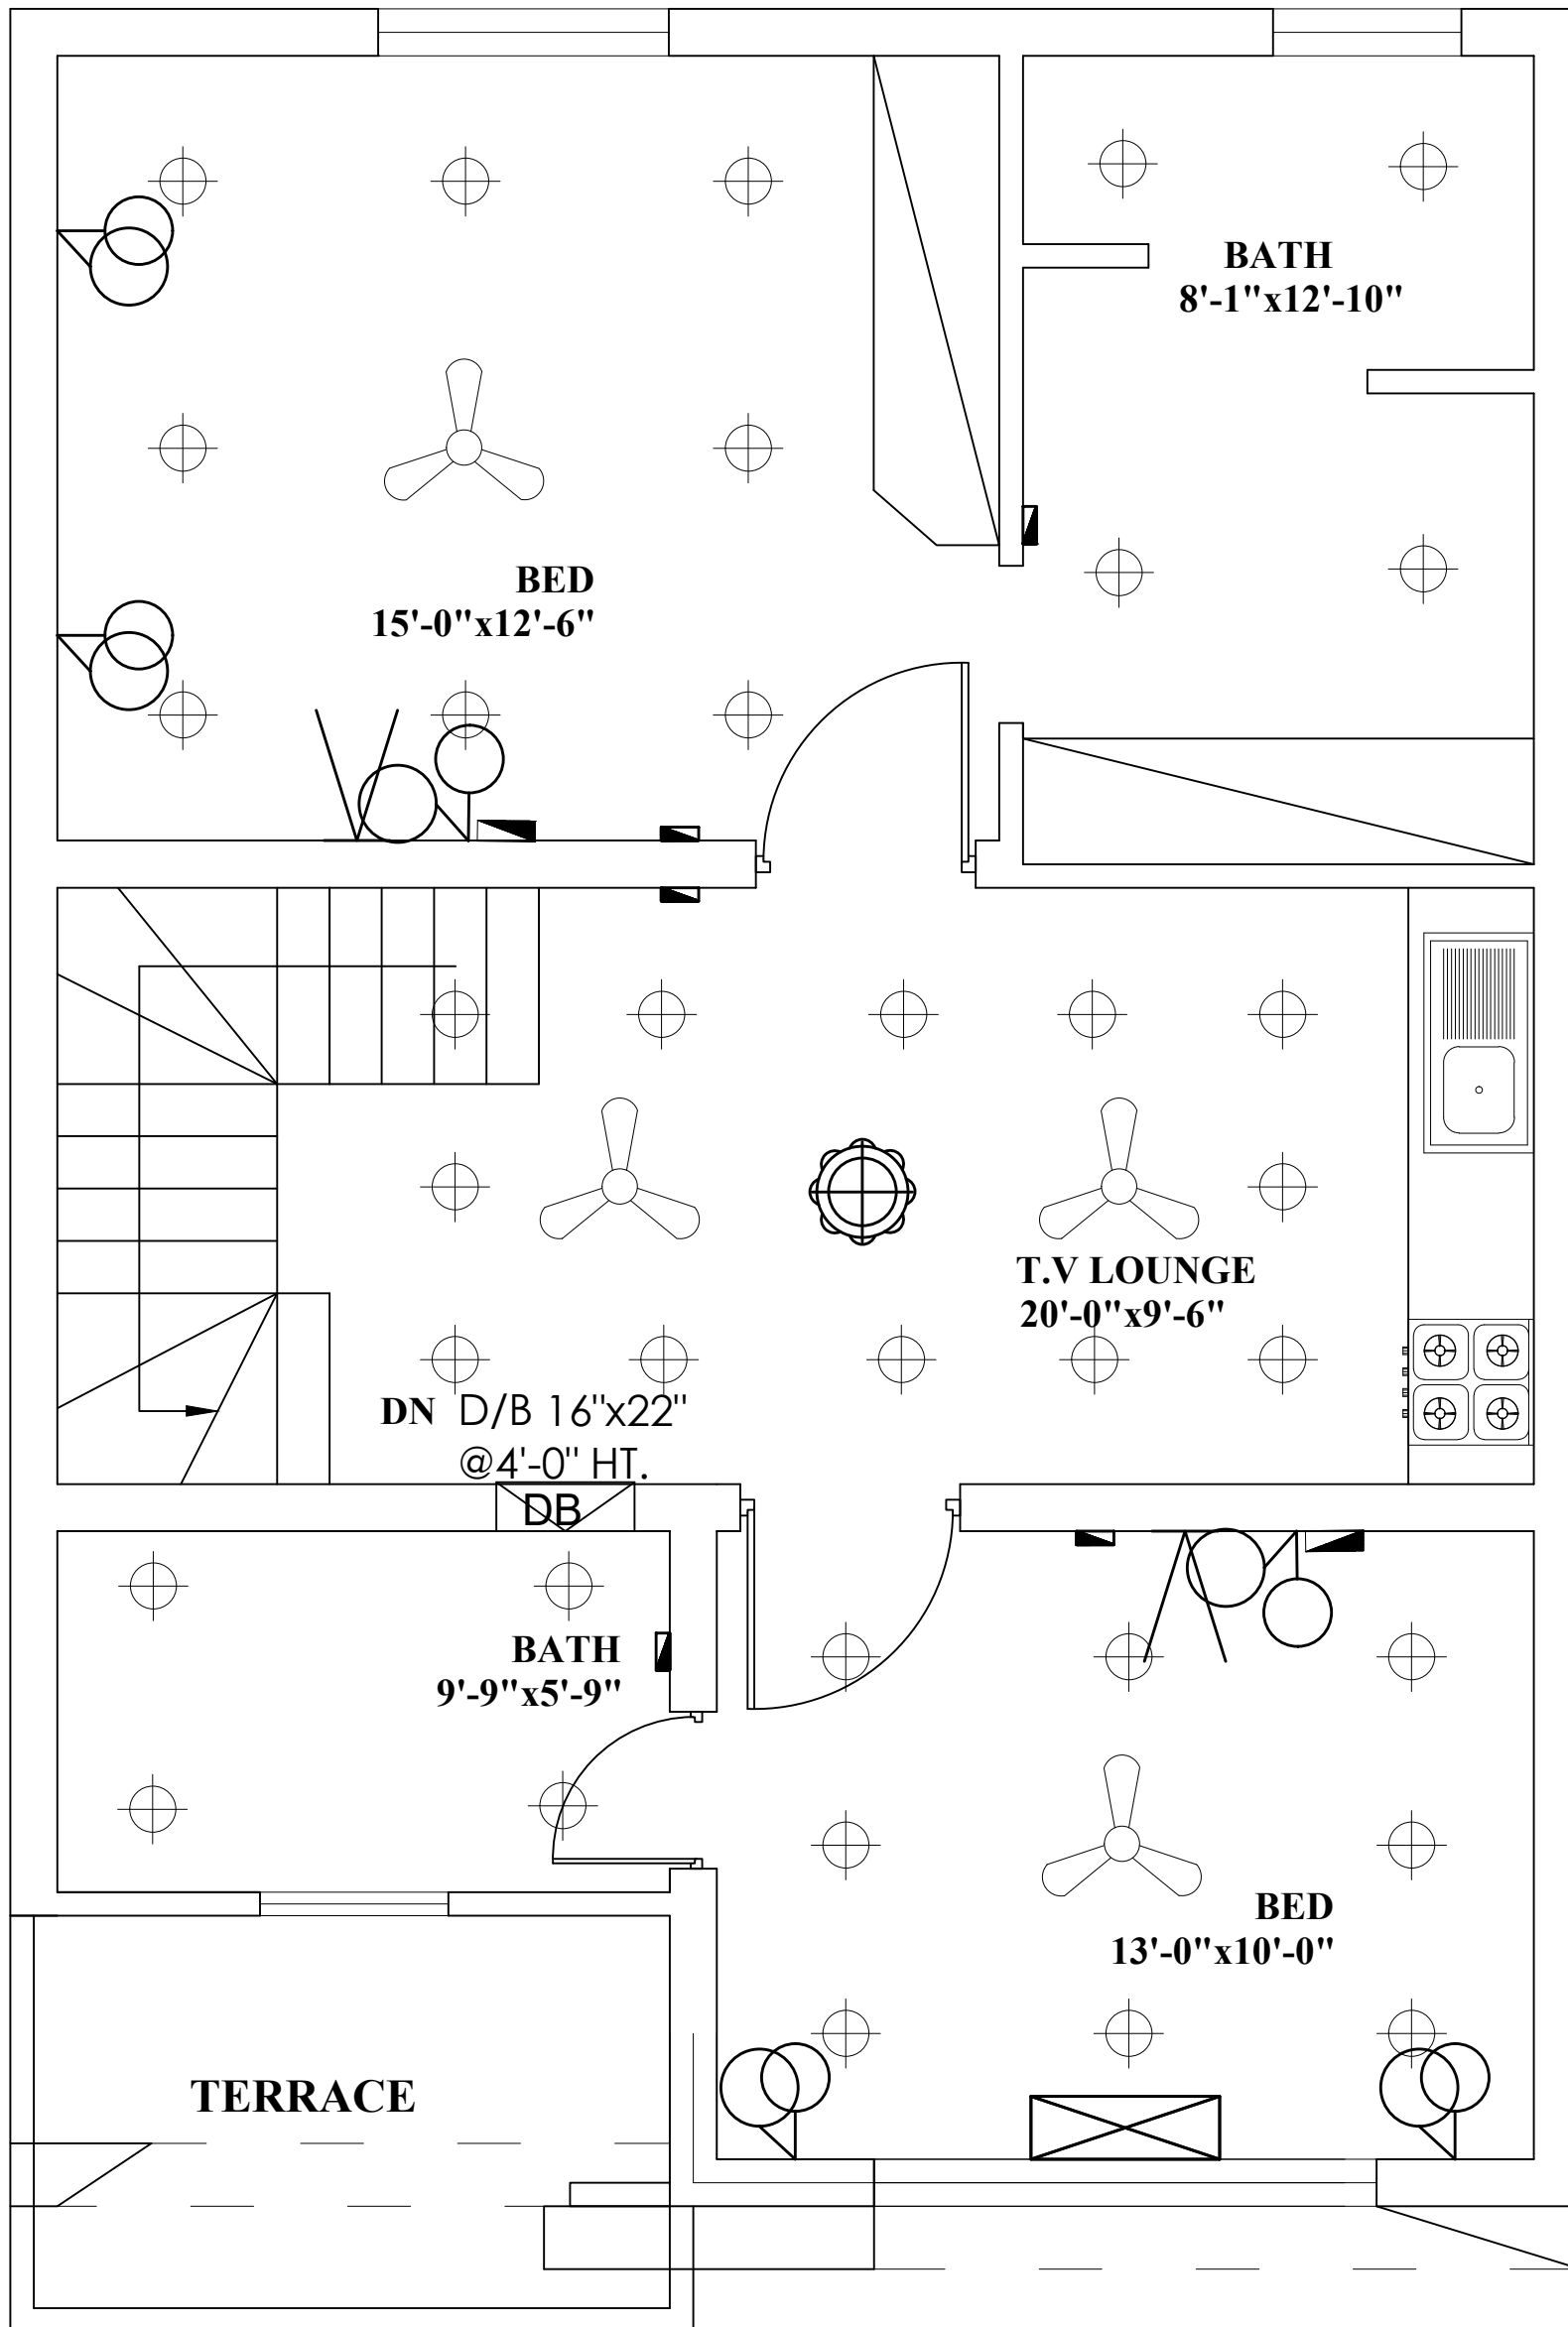

FIRST FLOOR PLAN (ELECTRICAL)

MR.ZIA-UR-REHMAN
PLOT NO. 1046 SIZE - 25'-0"x45'-0"
ALI HOUSING SCHEME

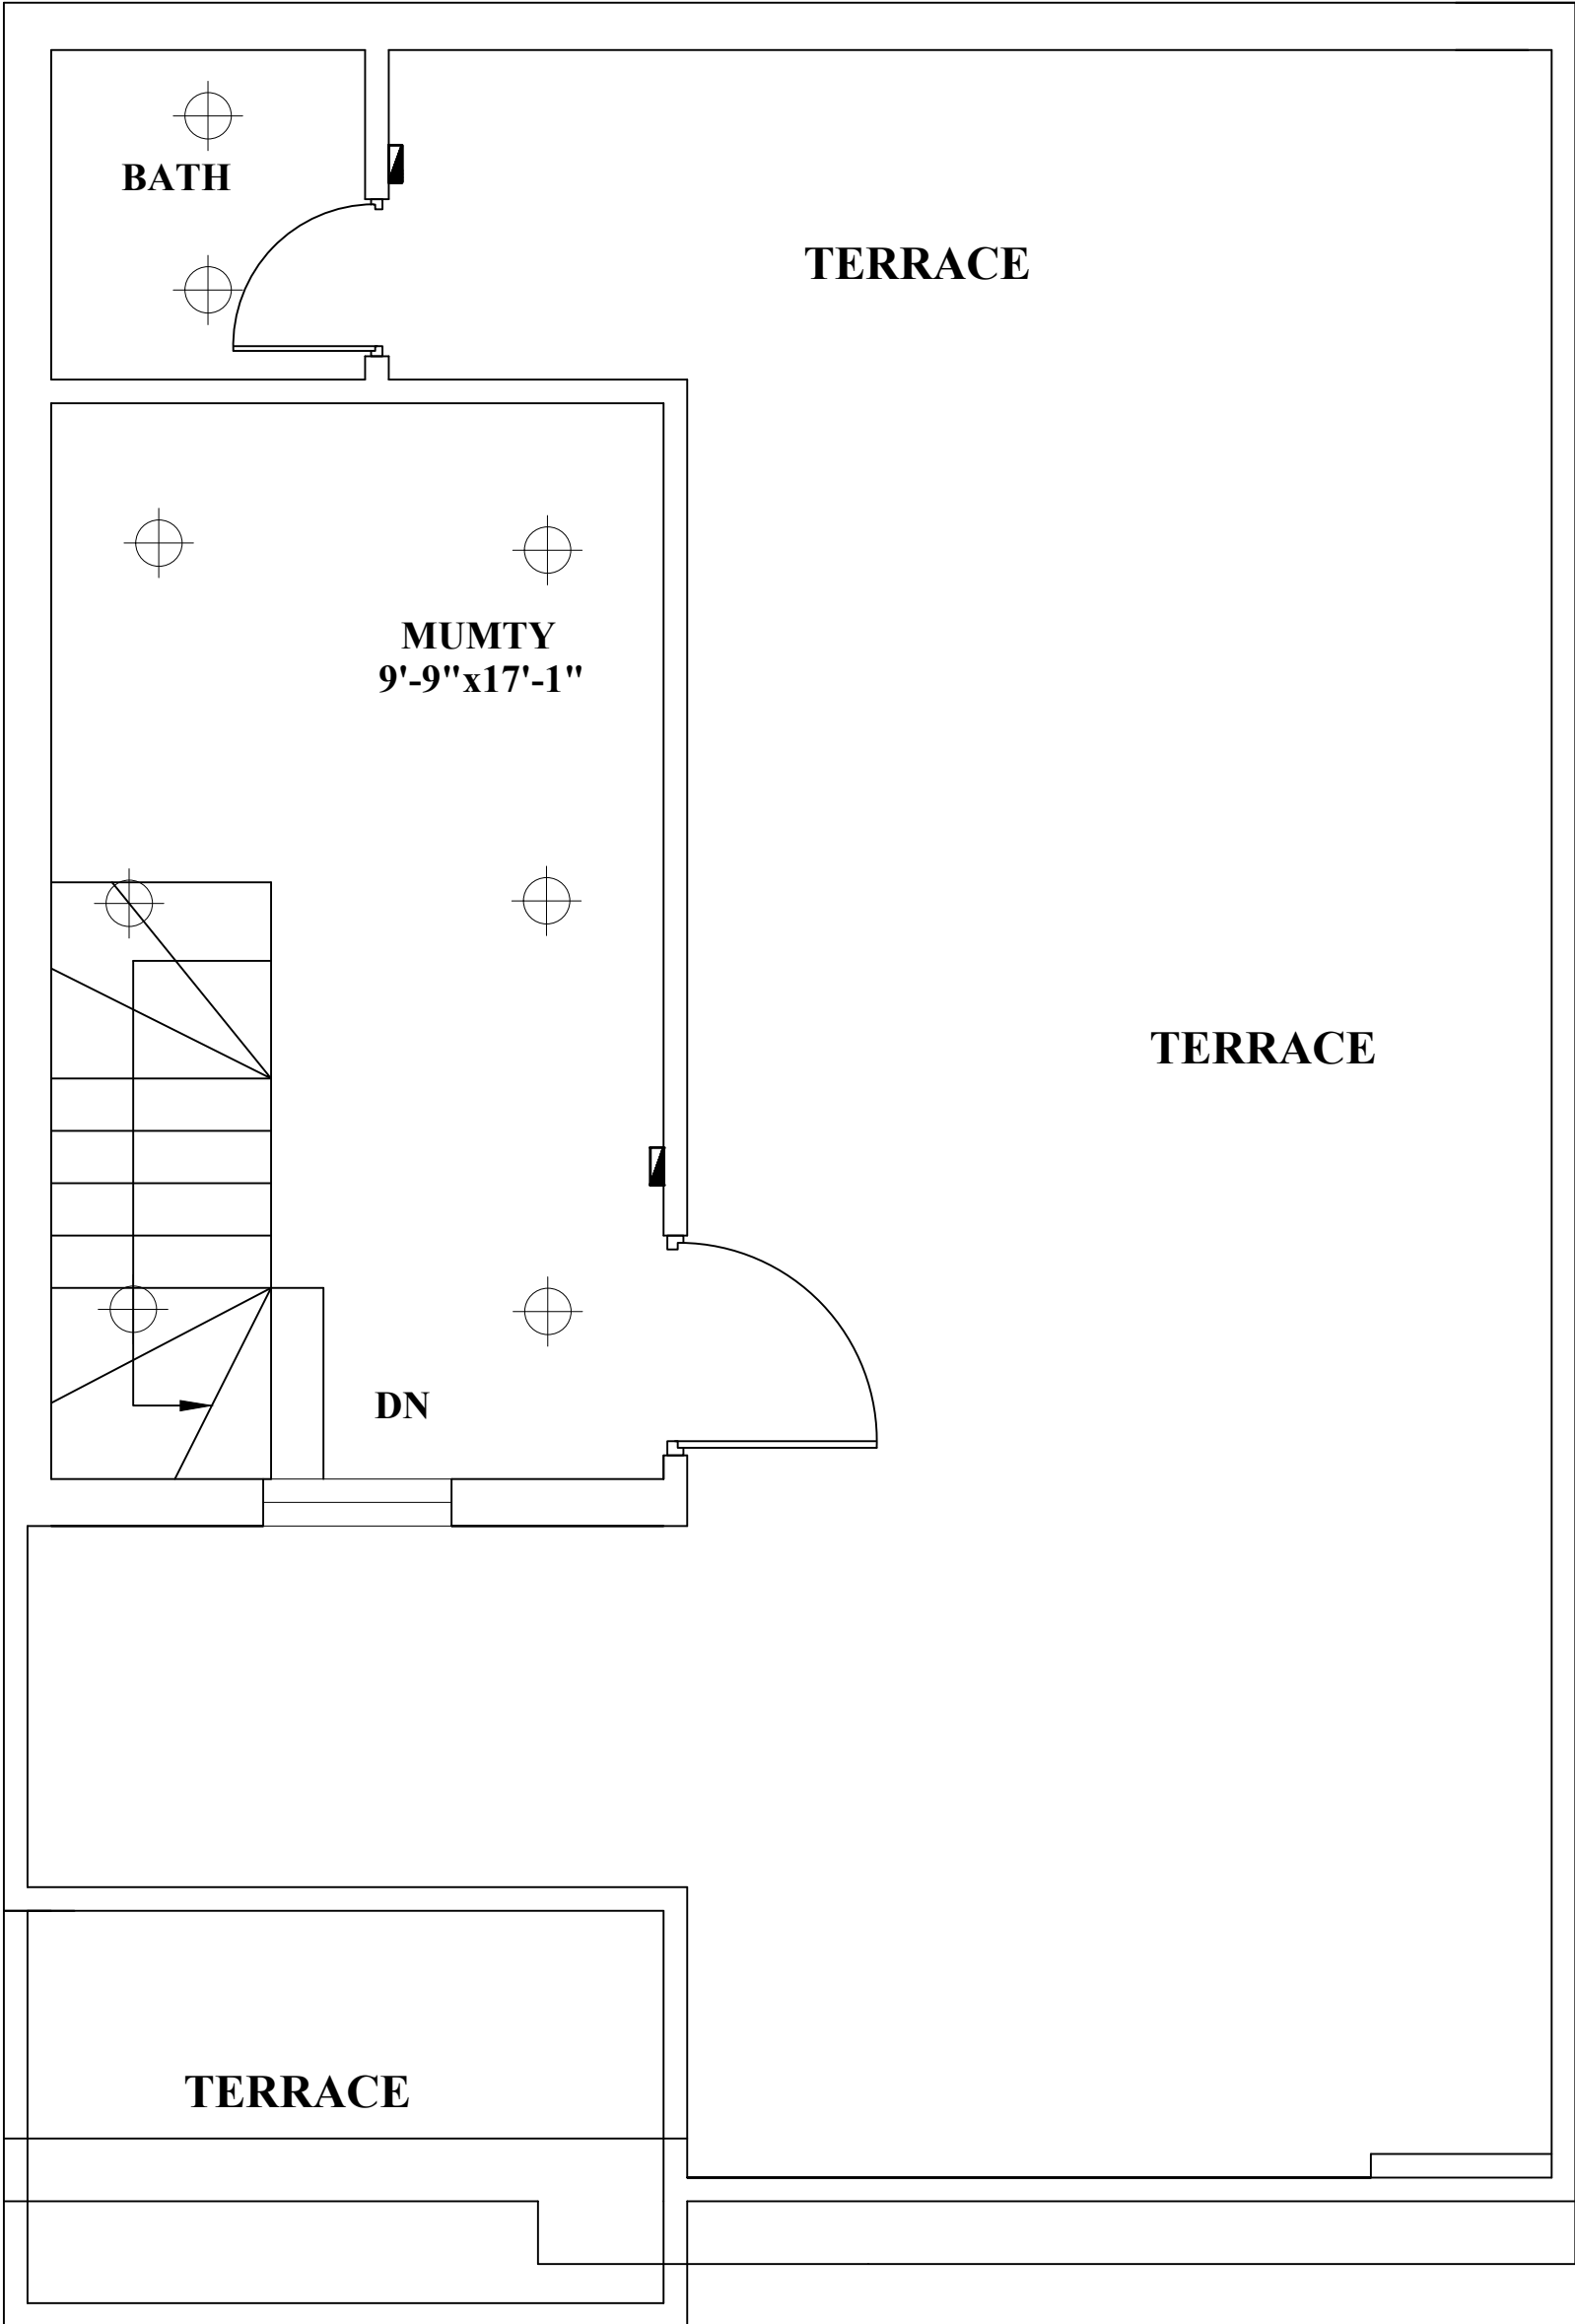


SECOND FLOOR PLAN (ELECTRICAL)

MR.ZIA-UR-REHMAN
PLOT NO. 1046 SIZE - 25'-0"x45'-0"
ALI HOUSING SCHEME



SALMAN AMJAD AND ASSOCIATES:

ARCHITECT, INTERIOR DESIGN, CONSTRUCTION.
APPROVED AS CATEGORY-A ARCHITECT LDA.
REGISTERED PCATP-06011 AND LDA TPRA-298.
OFFICE NO. 35 GROUND FLOOR, MIAN PLAZA.
JOHAR TOWN, LAHORE Mobile no. : 0306-4706139.

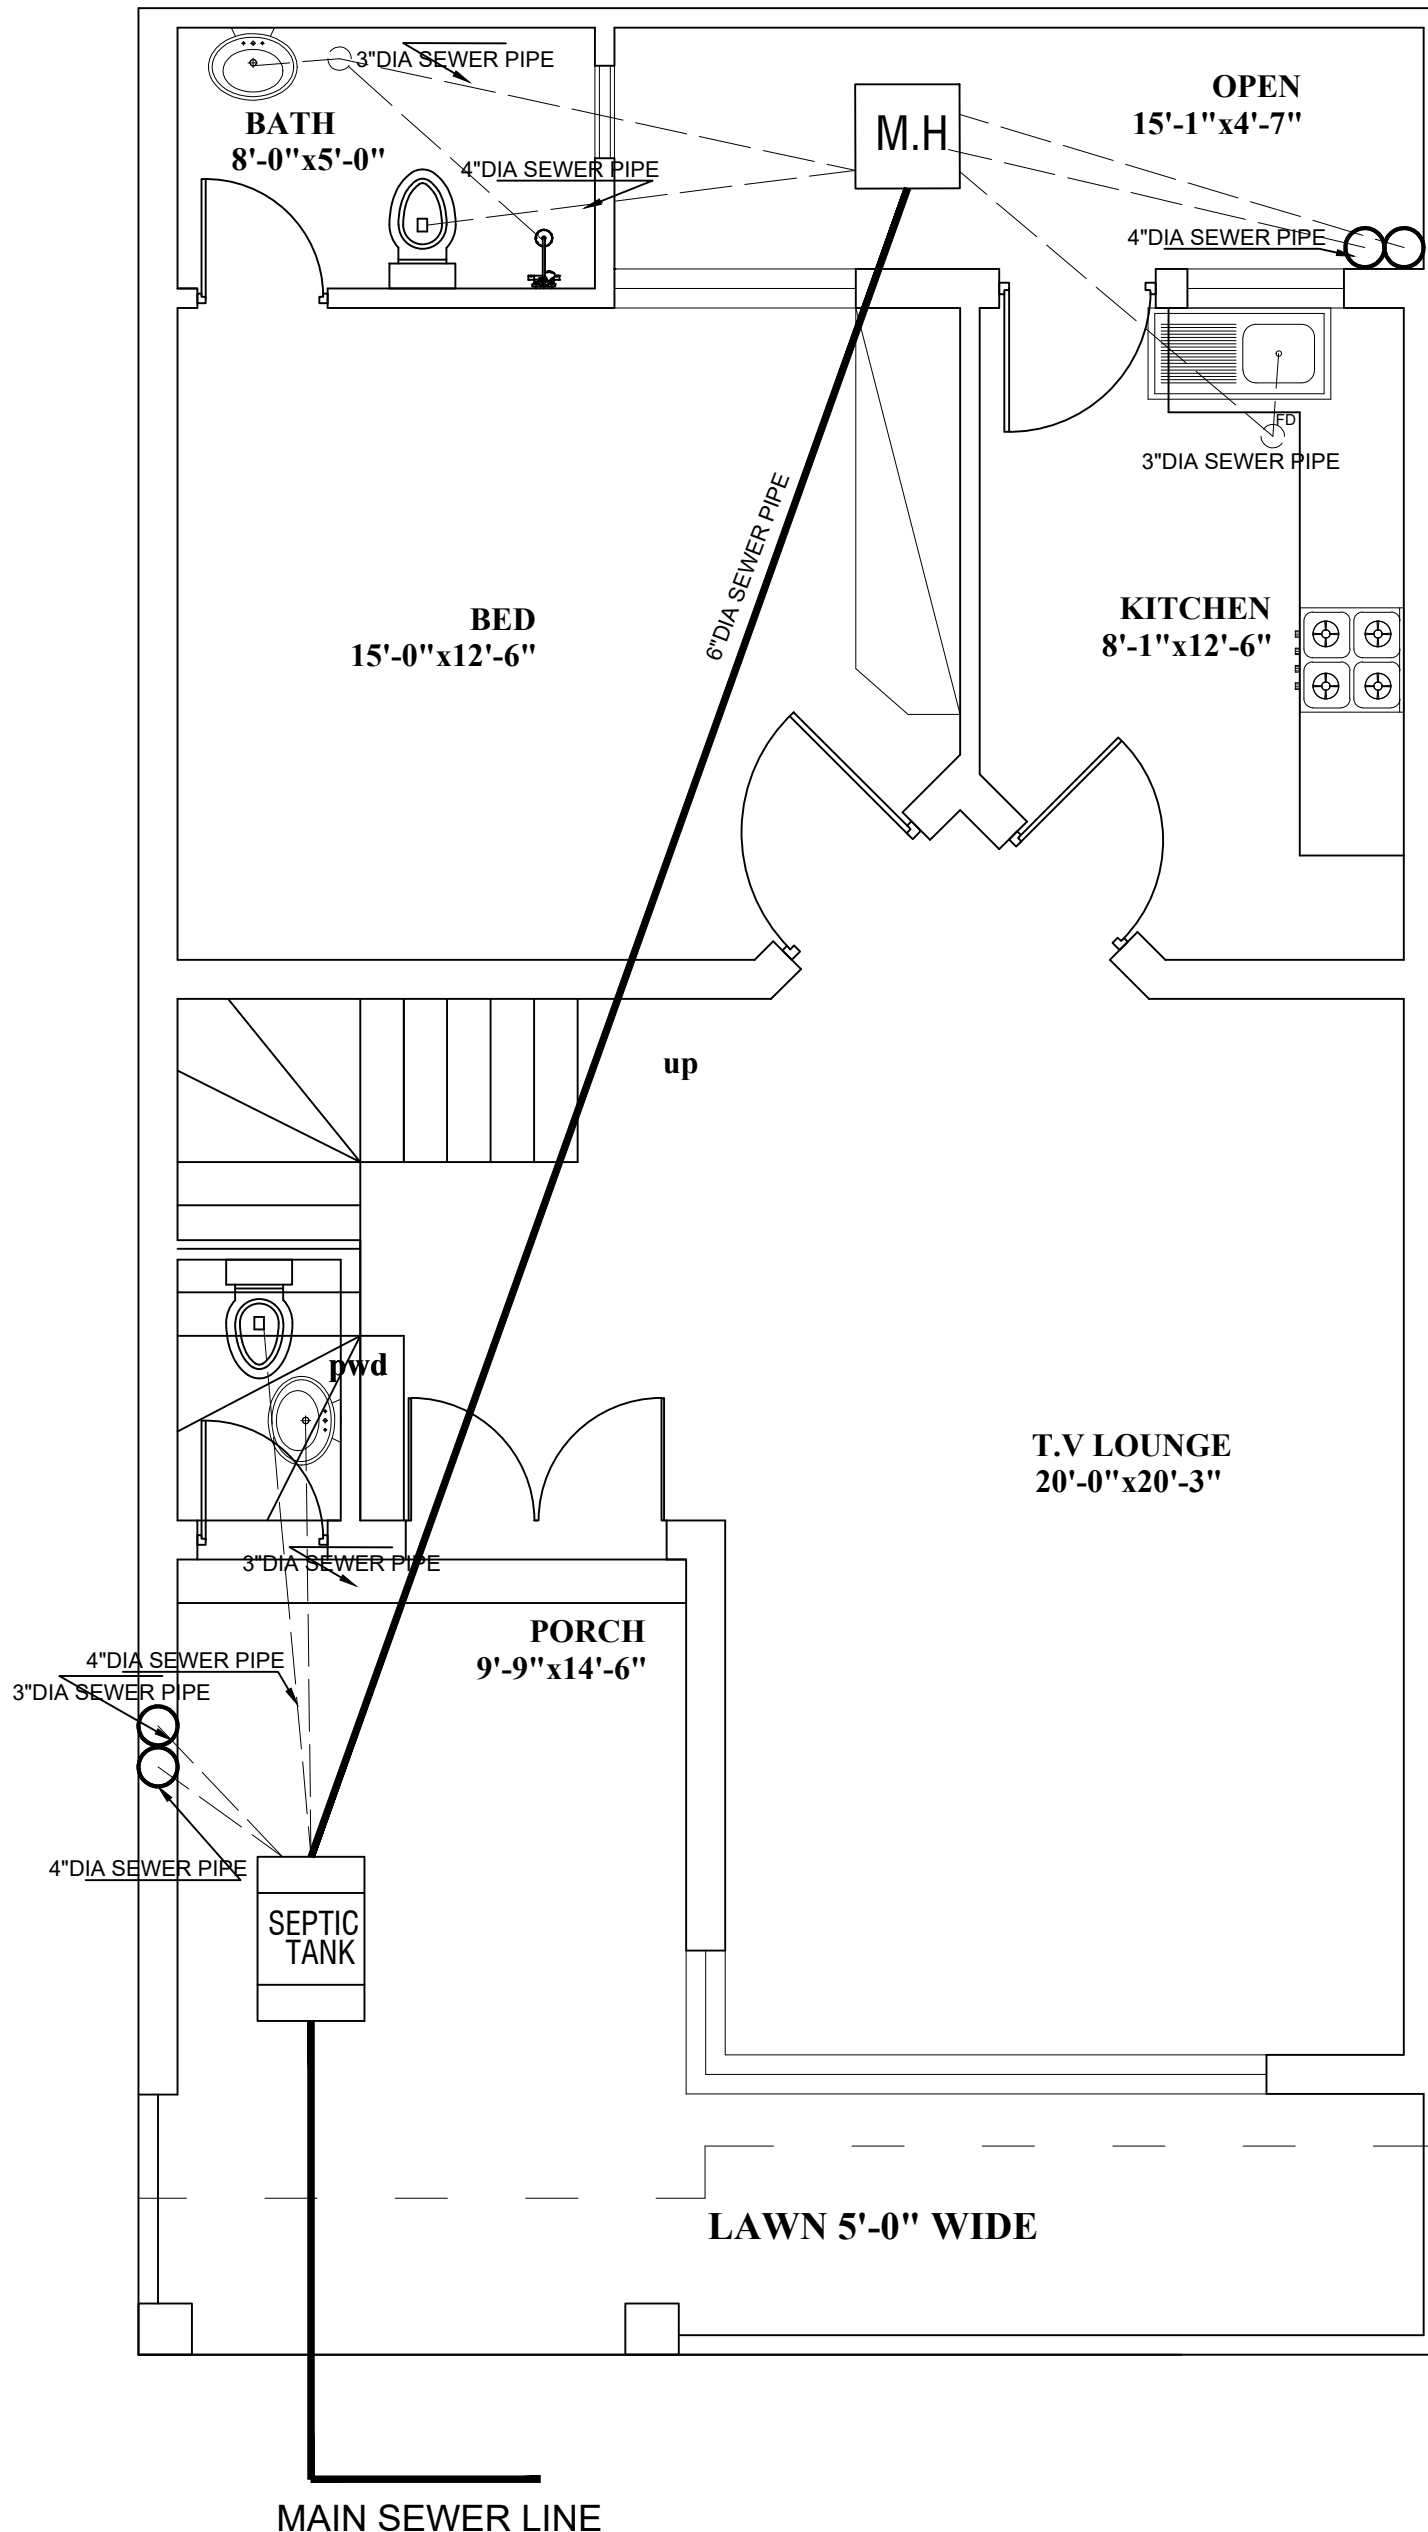

GROUND FLOOR SEWERAGE PLAN
MR.ZIA-UR-REHMAN
PLOT NO. 1046 SIZE - 25'-0"x45'-0"
ALI HOUSING SCHEME




MAIN ENTRANCE




SALMAN AMJAD AND ASSOCIATES:

ARCHITECT, INTERIOR DESIGN, CONSTRUCTION.
APPROVED AS CATEGORY-A ARCHITECT LDA.
REGISTERED PCATP-06011 AND LDA TPRA-298.
OFFICE NO. 35 GROUND FLOOR, MIAN PLAZA.
JOHAR TOWN, LAHORE Mobile no. : 0306-4706139.

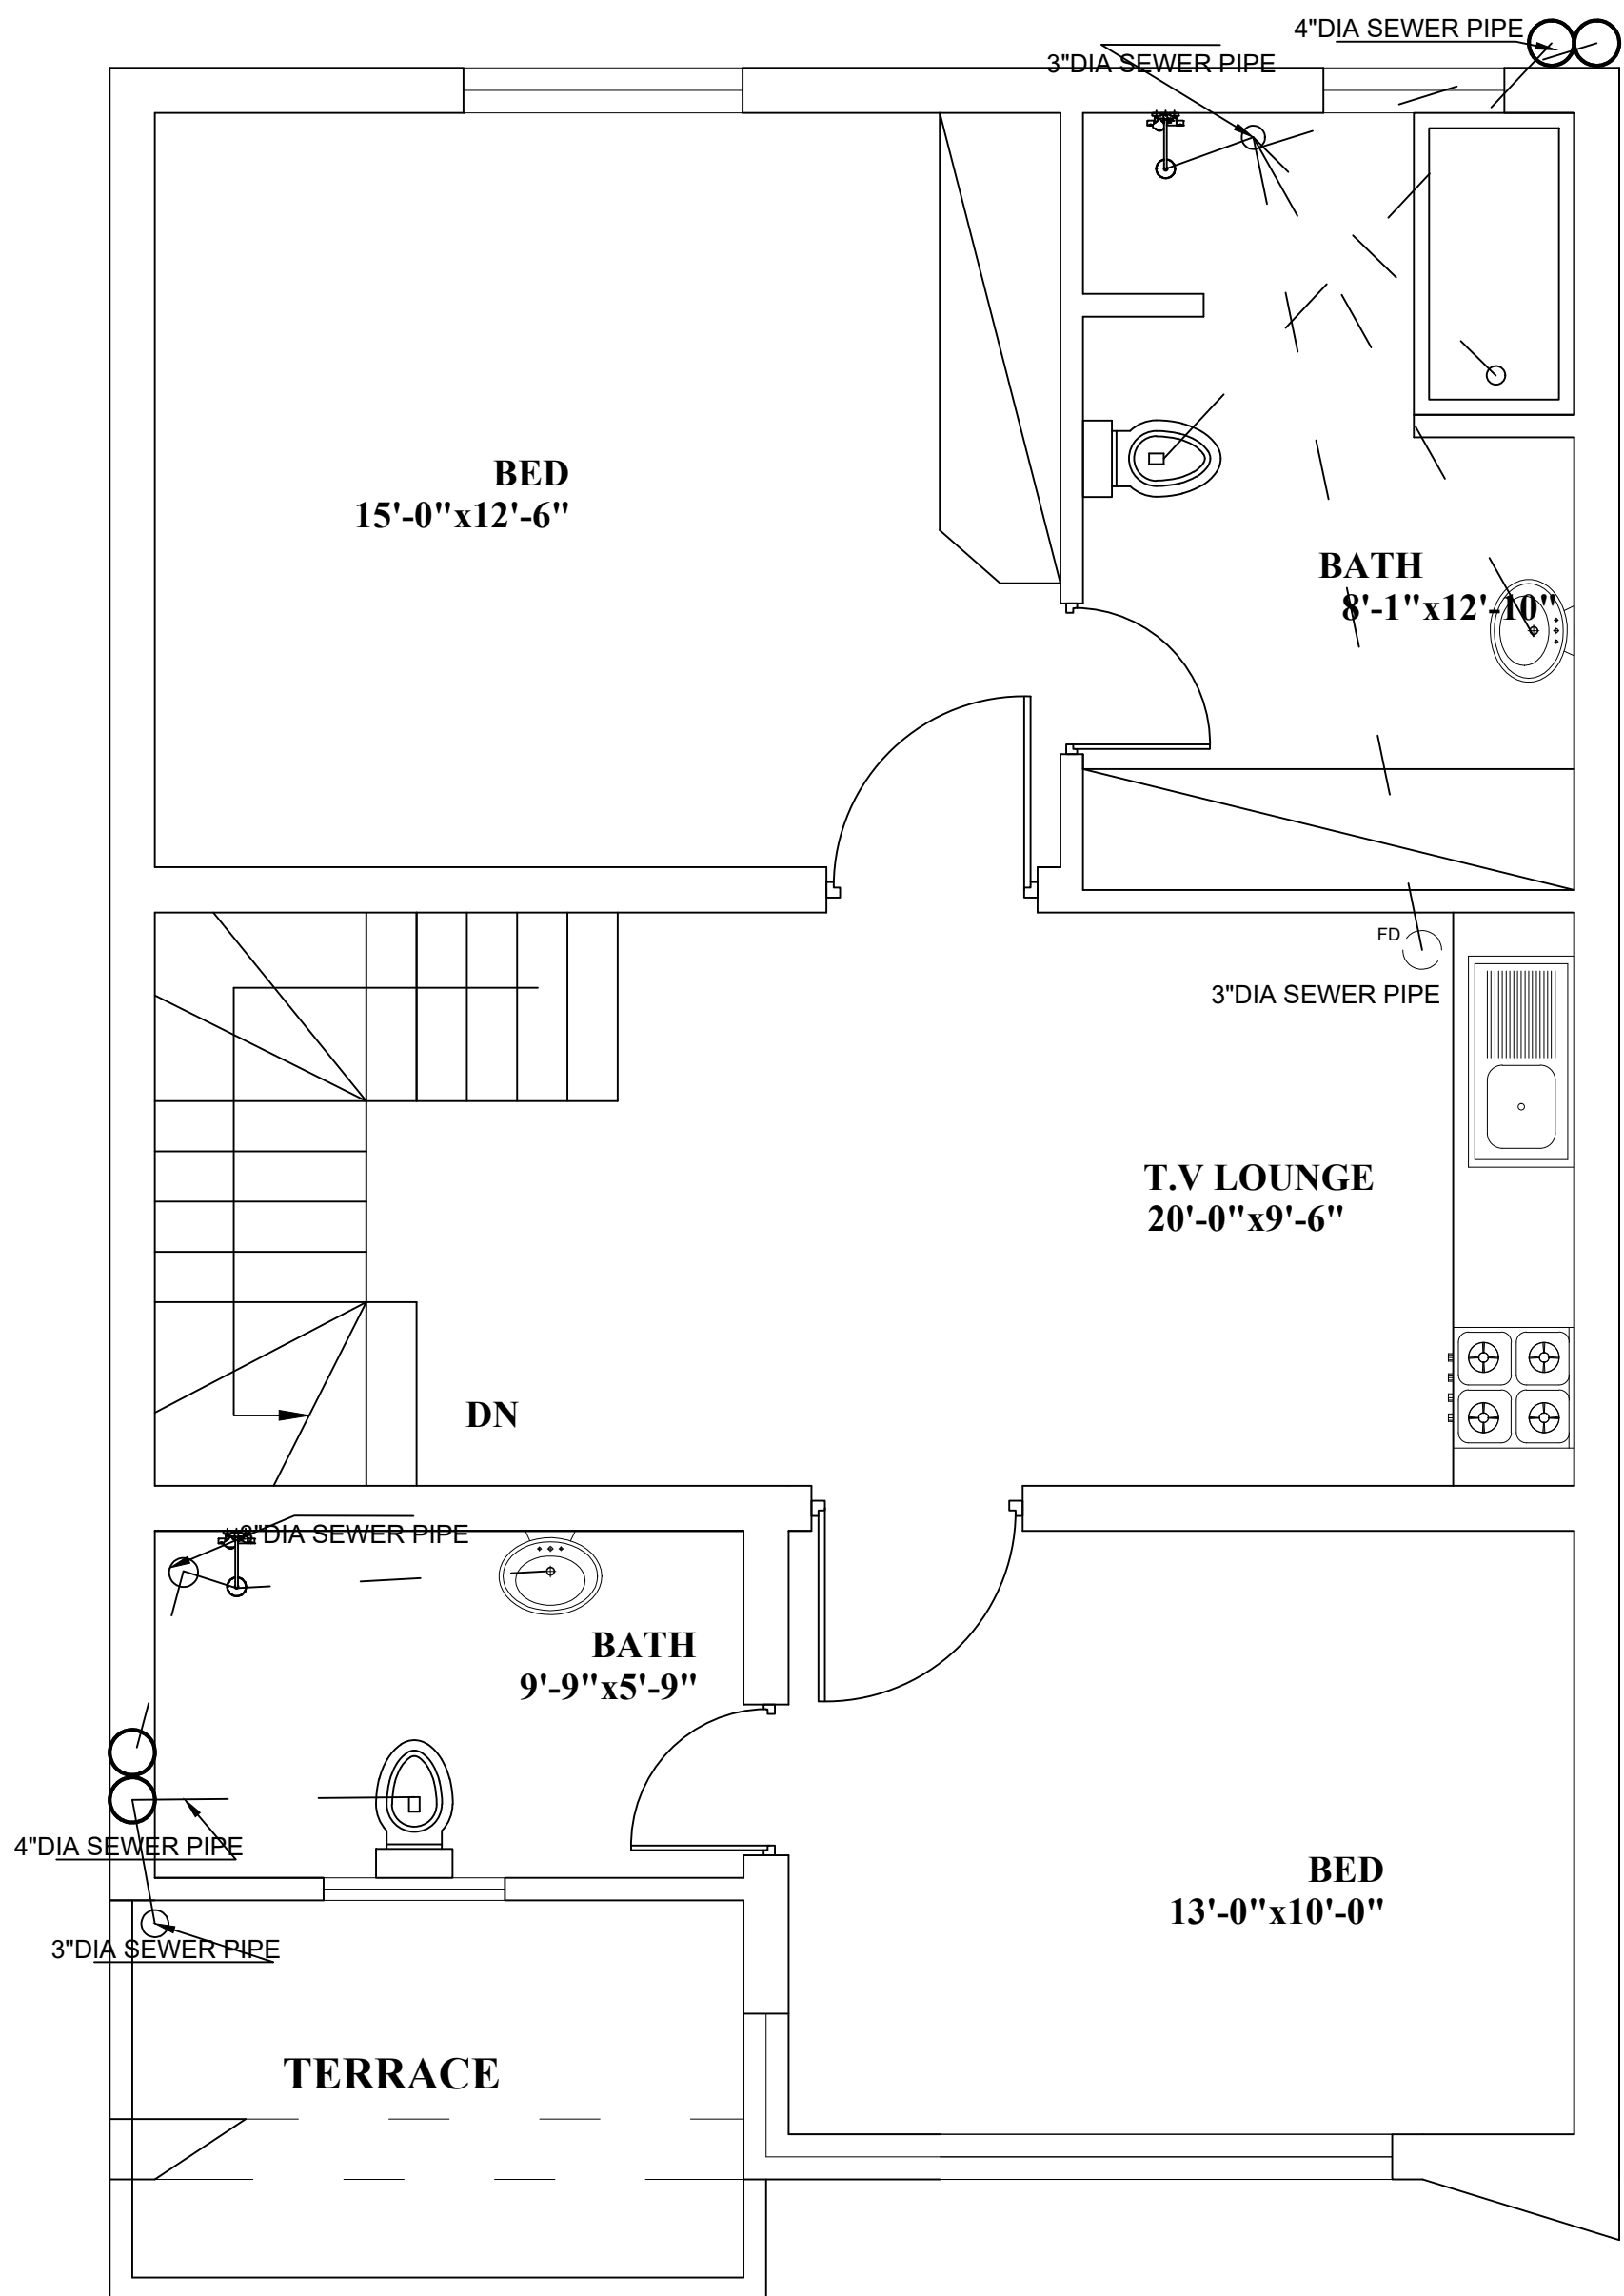


FIRST FLOOR SEWERAGE PLAN

MR.ZIA-UR-REHMAN
PLOT NO. 1046 SIZE - 25'-0"x45'-0"
ALI HOUSING SCHEME

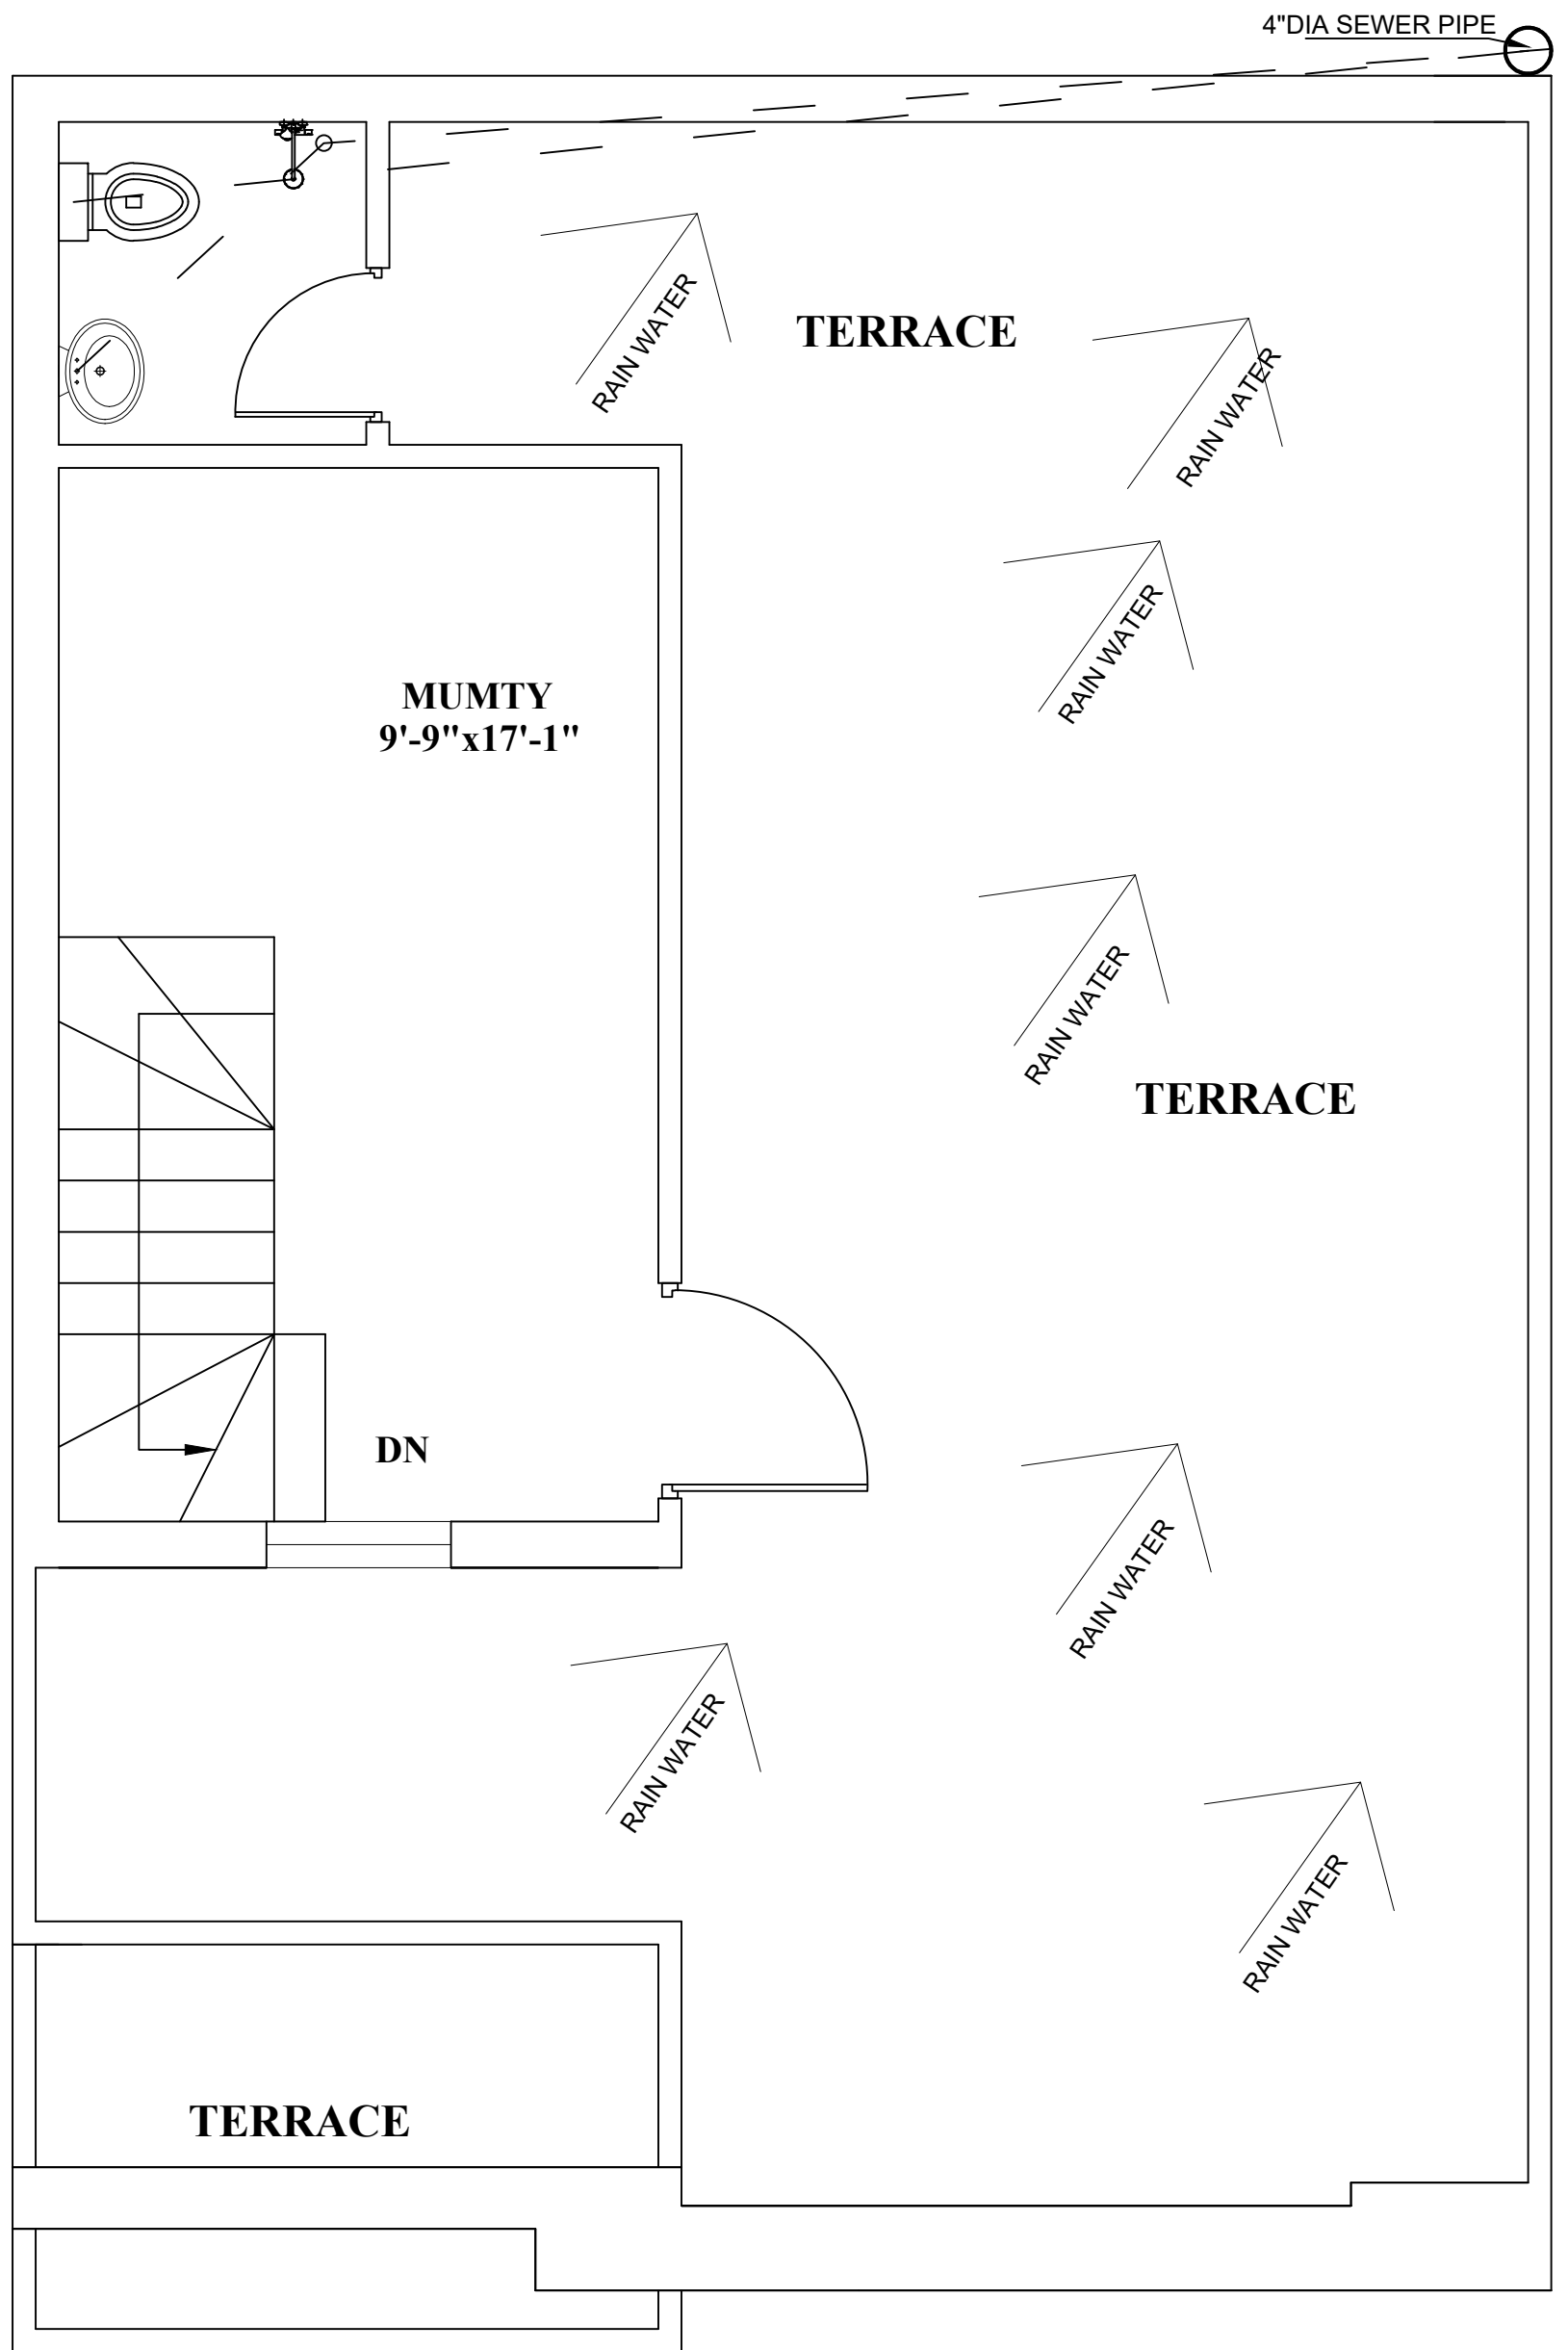

SECOND FLOOR SEWERAGE PLAN

MR.ZIA-UR-REHMAN
PLOT NO. 1046 SIZE - 25'-0"x45'-0"
ALI HOUSING SCHEME

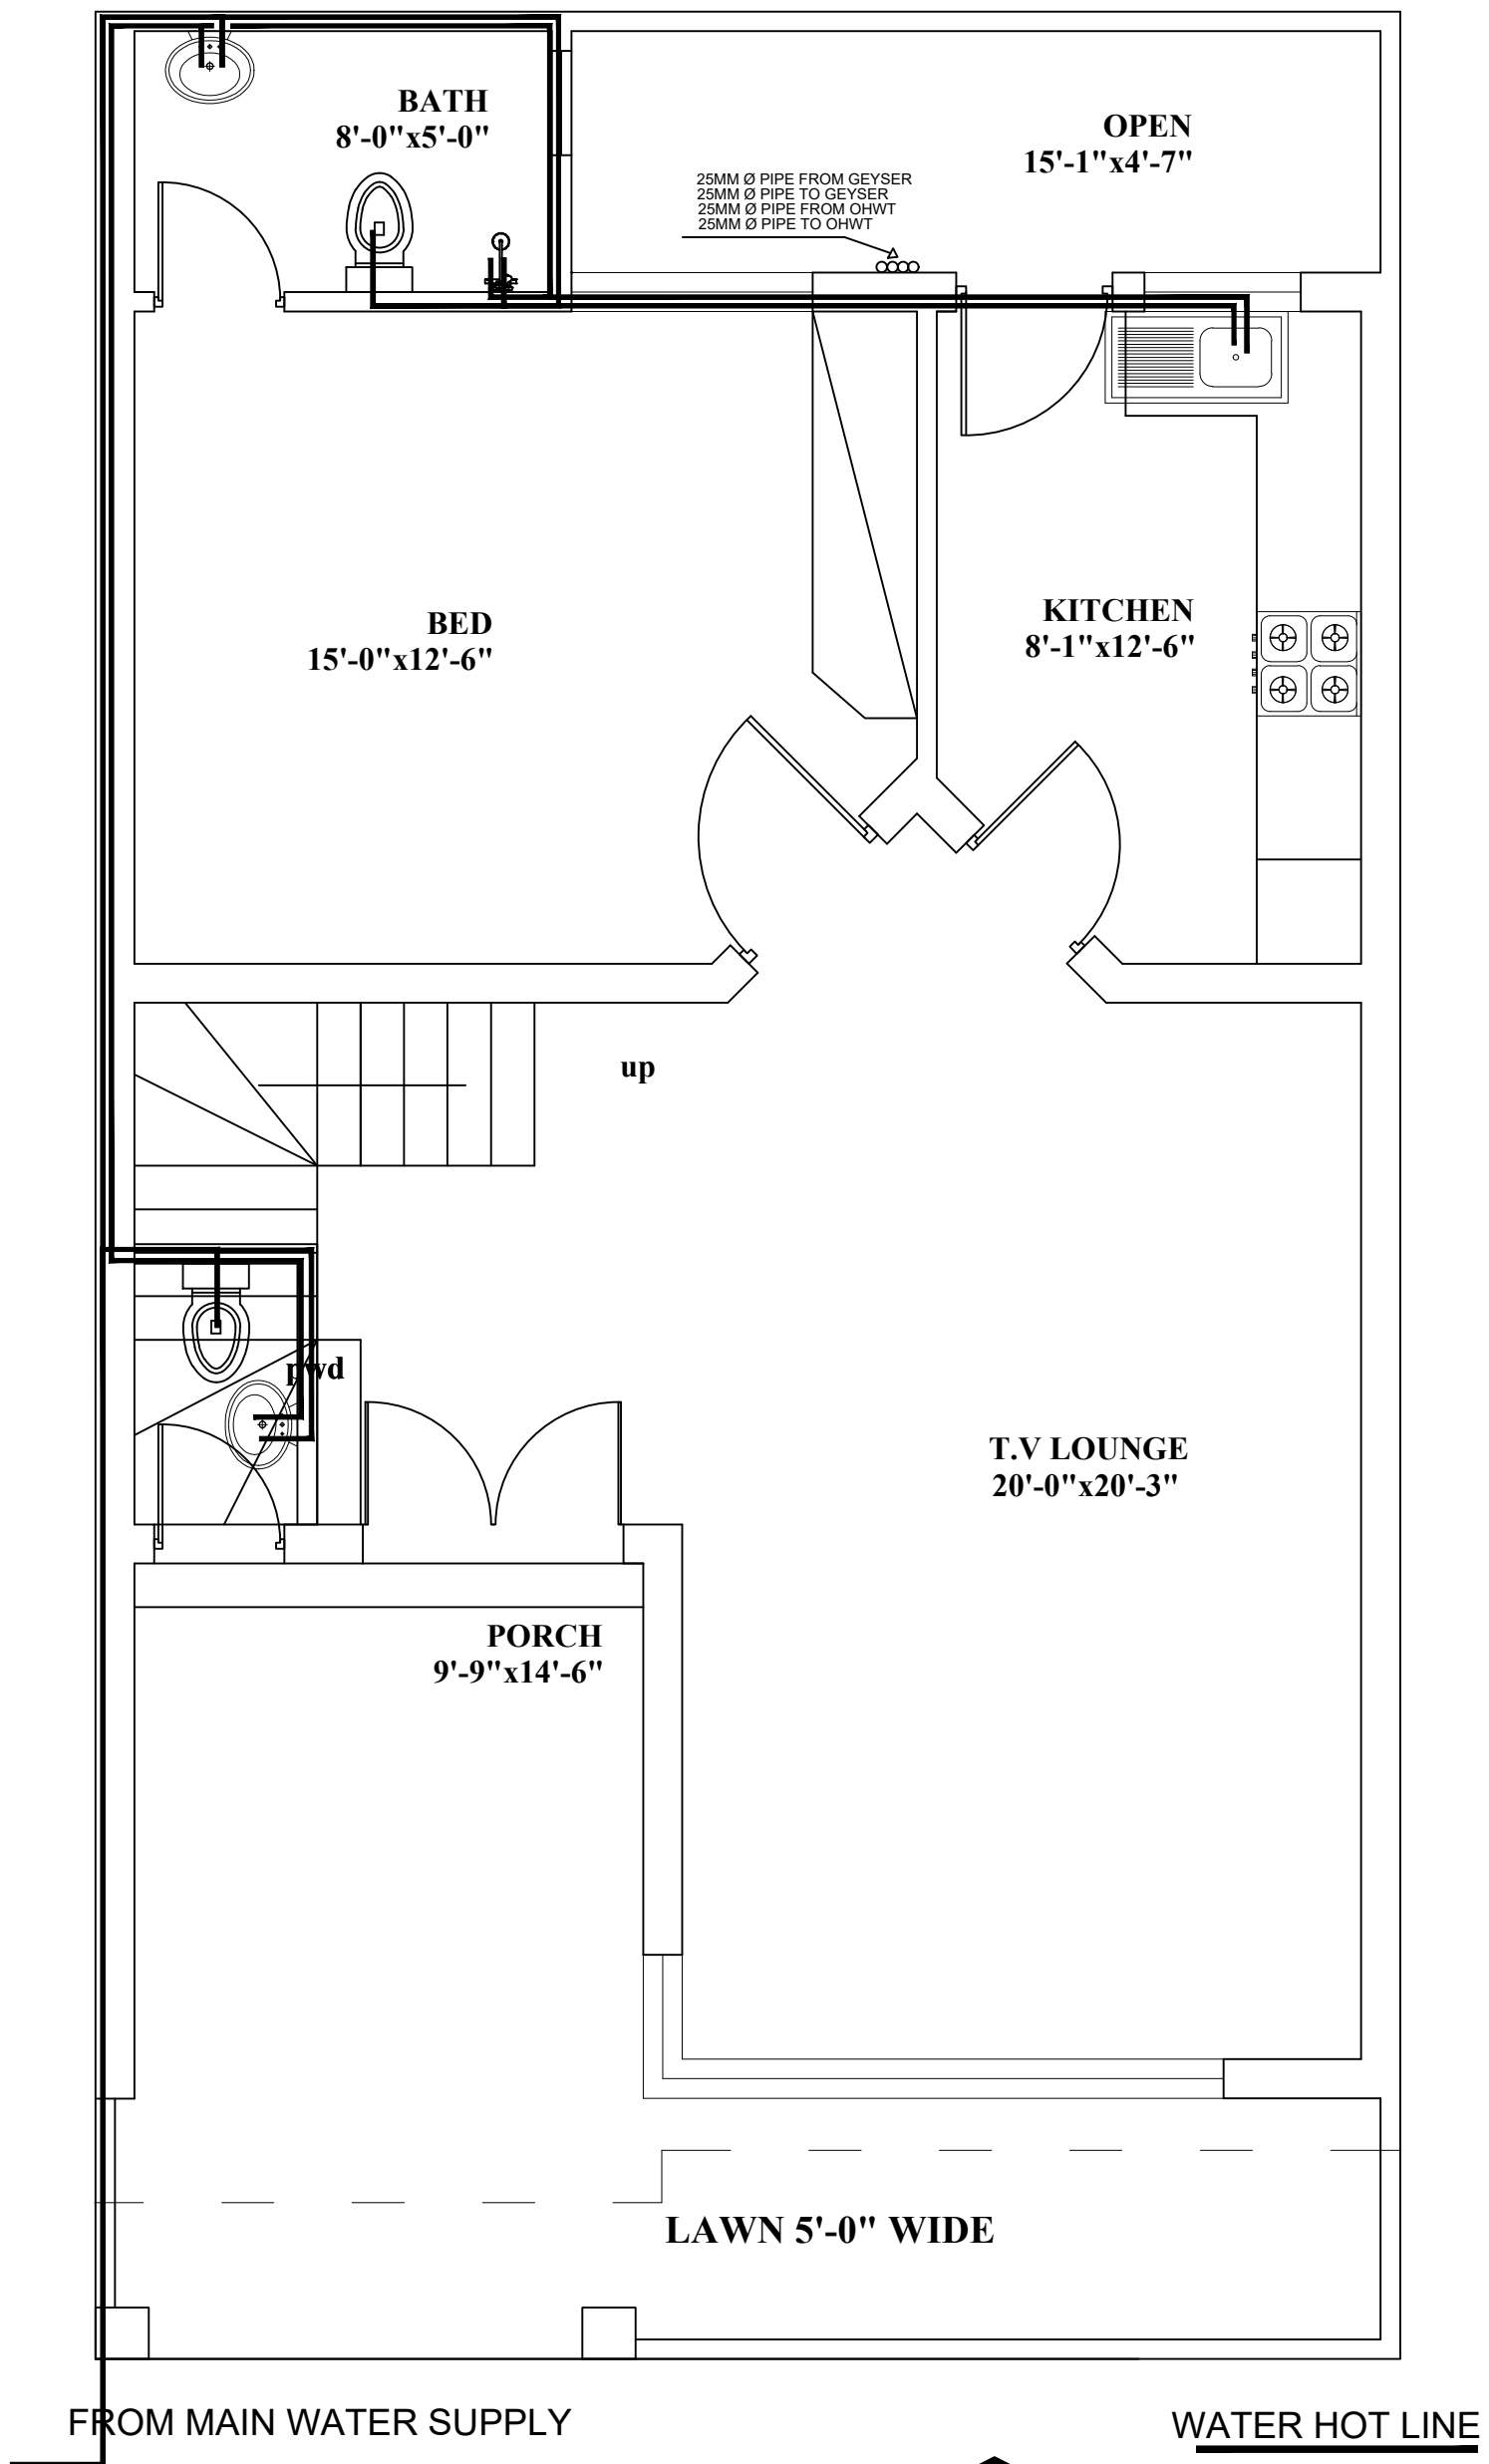


GROUND FLOOR PLUMBING PLAN
MR.ZIA-UR-REHMAN
PLOT NO. 1046 SIZE - 25'-0"x45'-0"
ALI HOUSING SCHEME




SALMAN AMJAD AND ASSOCIATES:

ARCHITECT, INTERIOR DESIGN, CONSTRUCTION.
APPROVED AS CATEGORY-A ARCHITECT LDA.
REGISTERED PCATP-06011 AND LDA TPRA-298.
OFFICE NO. 35 GROUND FLOOR, MIAN PLAZA.
JOHAR TOWN, LAHORE Mobile no. : 0306-4706139.

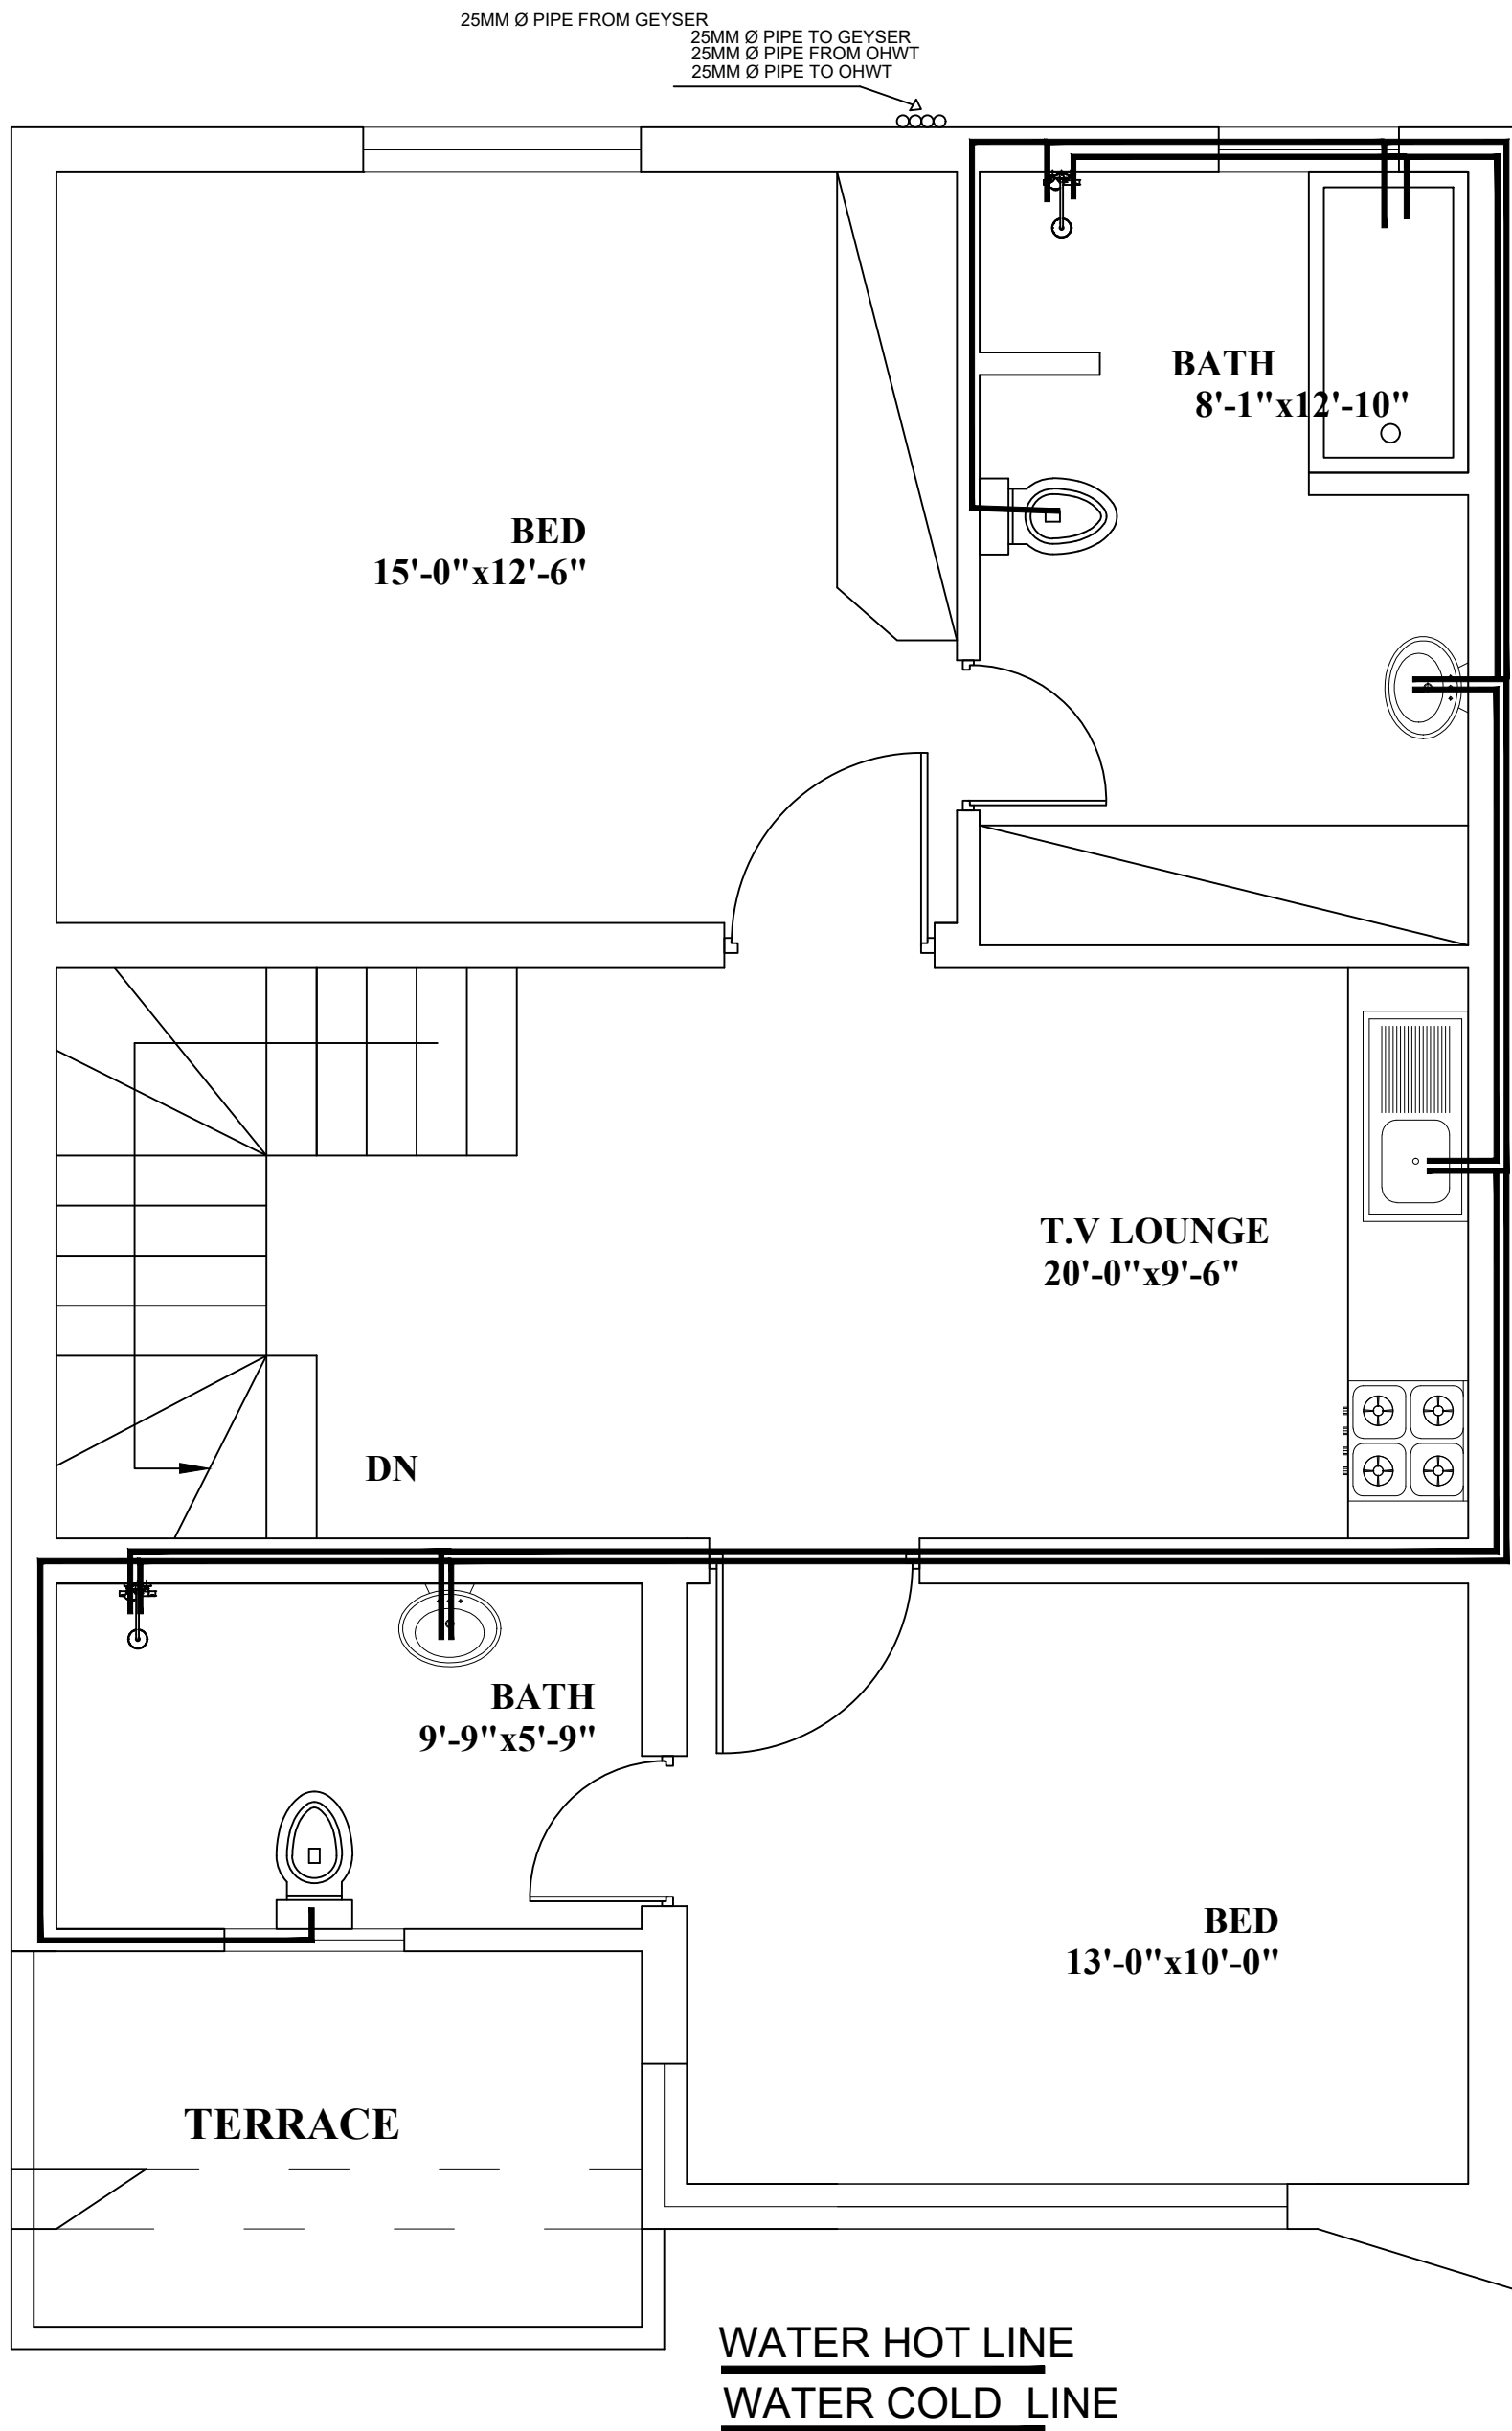

FIRST FLOOR PLUMBING PLAN


MR.ZIA-UR-REHMAN
PLOT NO. 1046 SIZE - 25'-0"x45'-0"
ALI HOUSING SCHEME

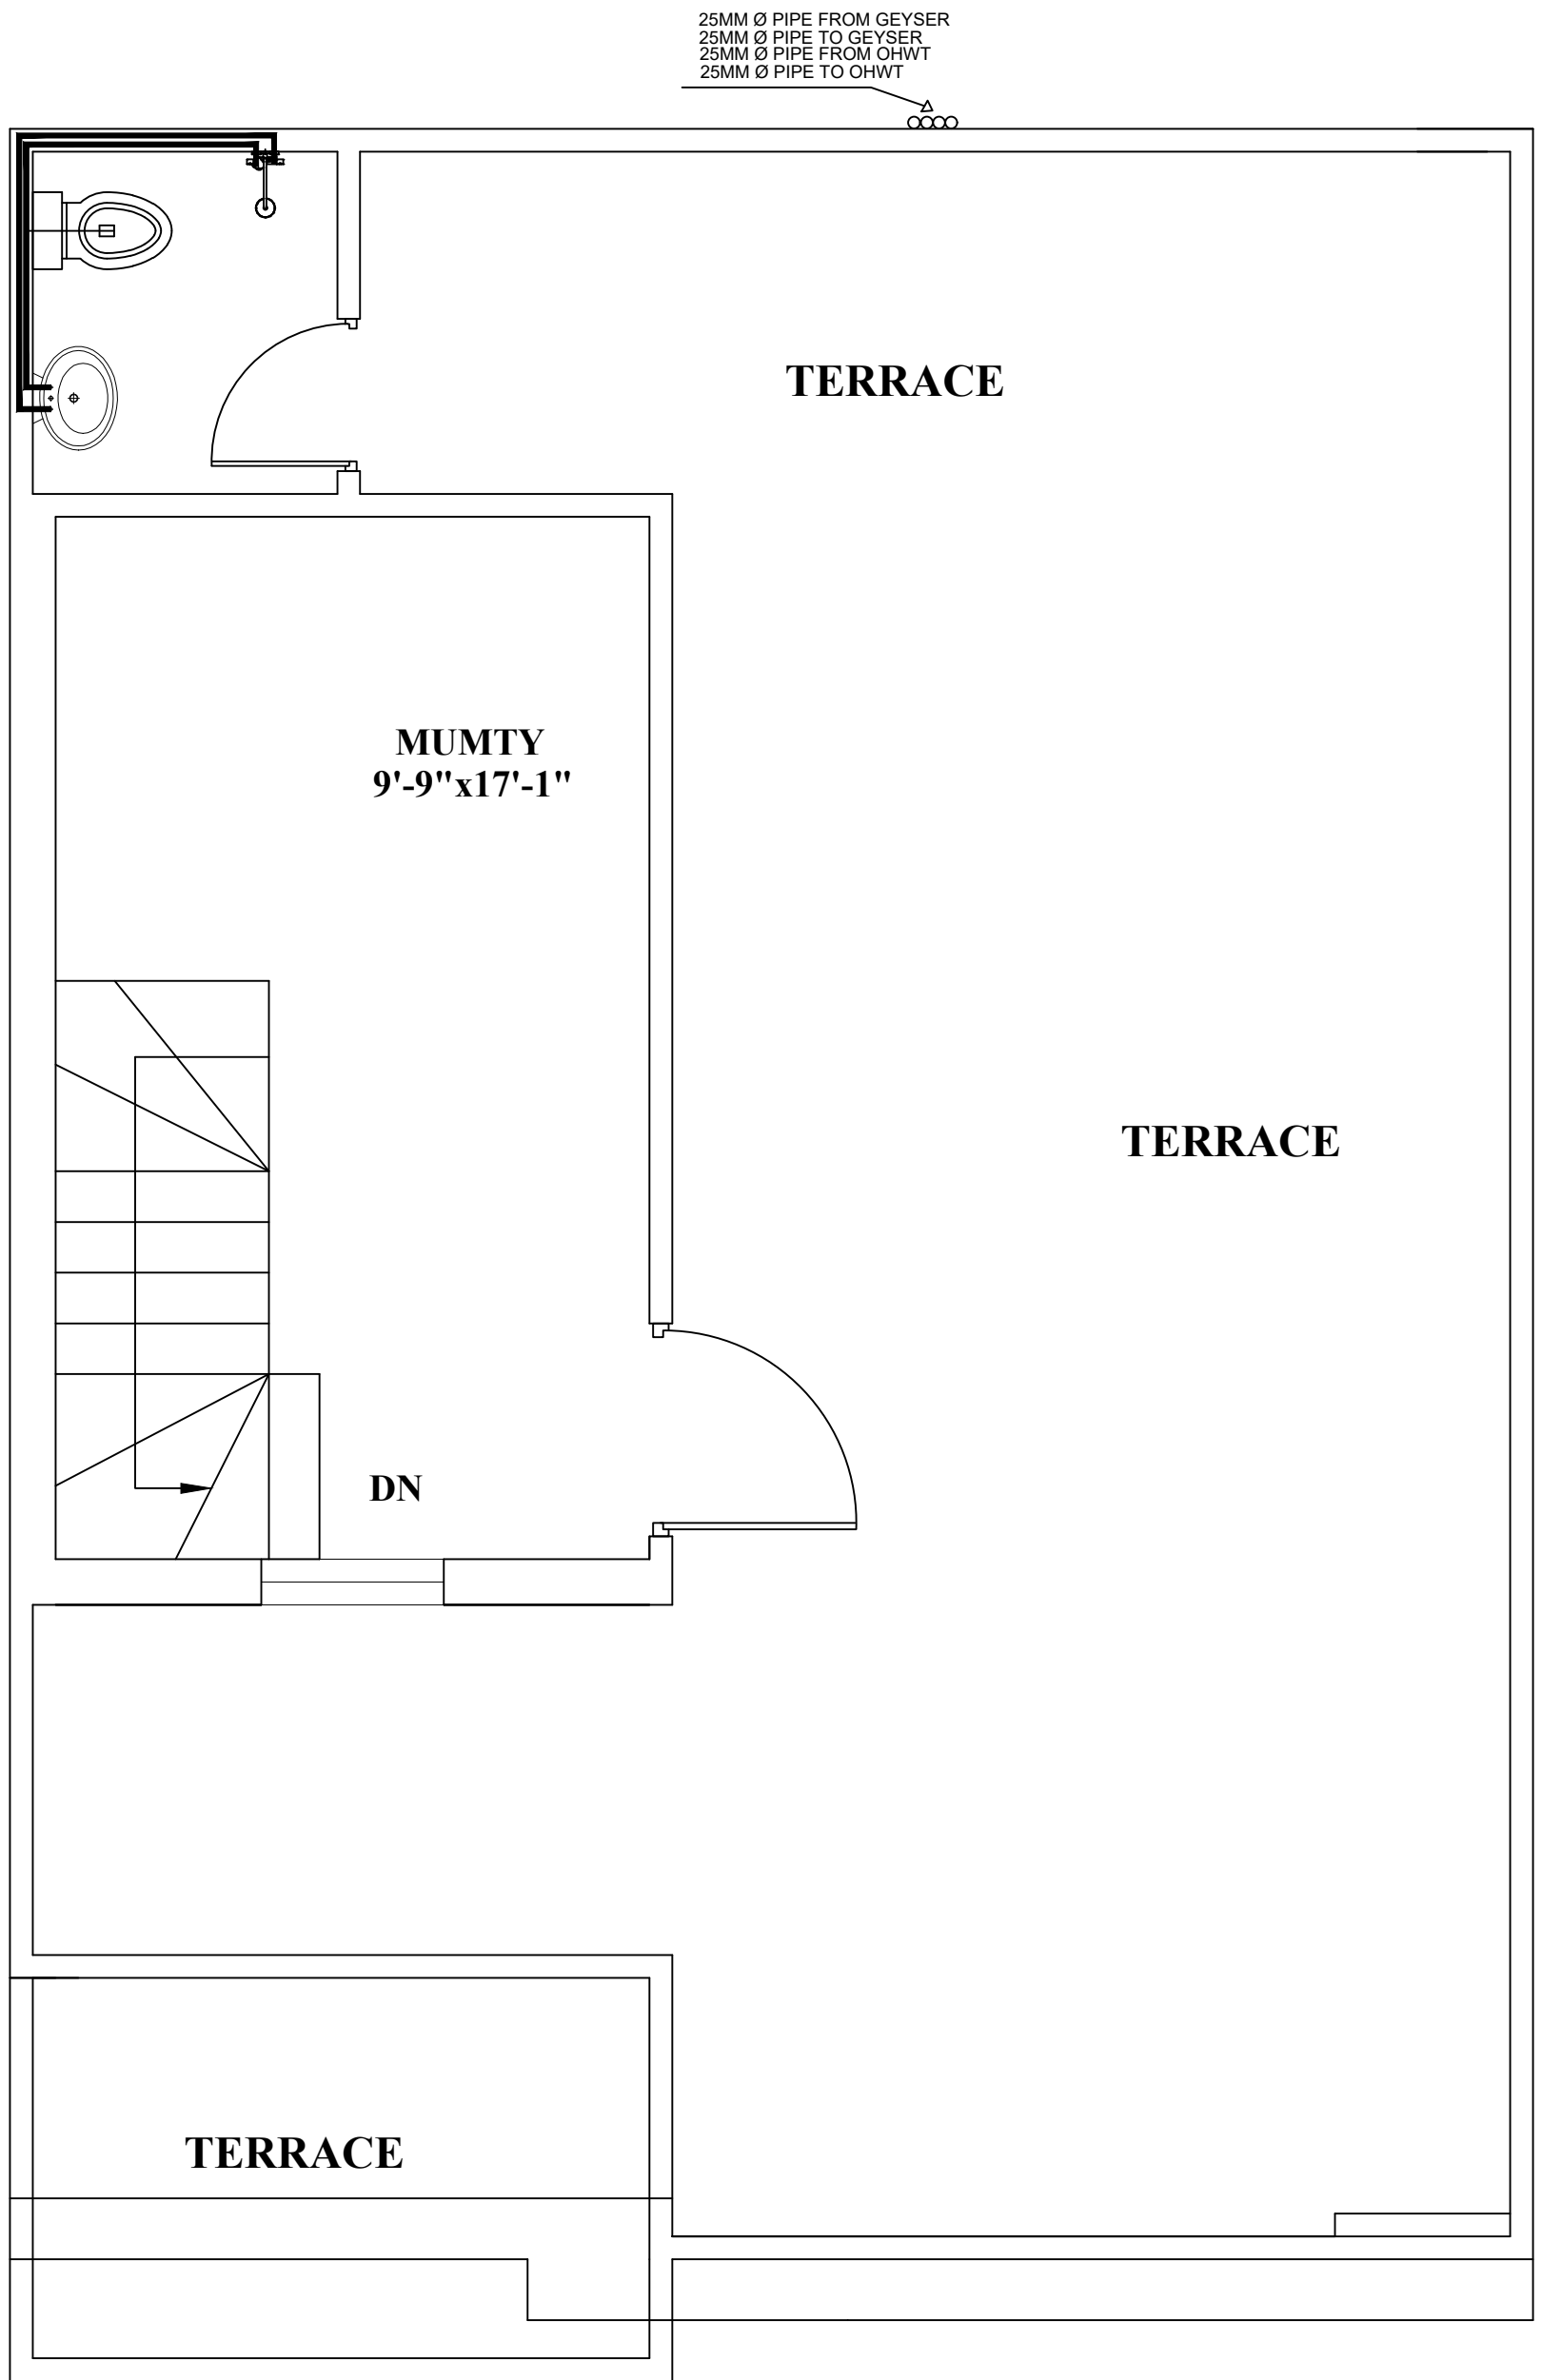

SECOND FLOOR PLUMBING PLAN

MR.ZIA-UR-REHMAN
PLOT NO. 1046 SIZE - 25'-0"x45'-0"
ALI HOUSING SCHEME

WATER HOT LINE
WATER COLD LINE

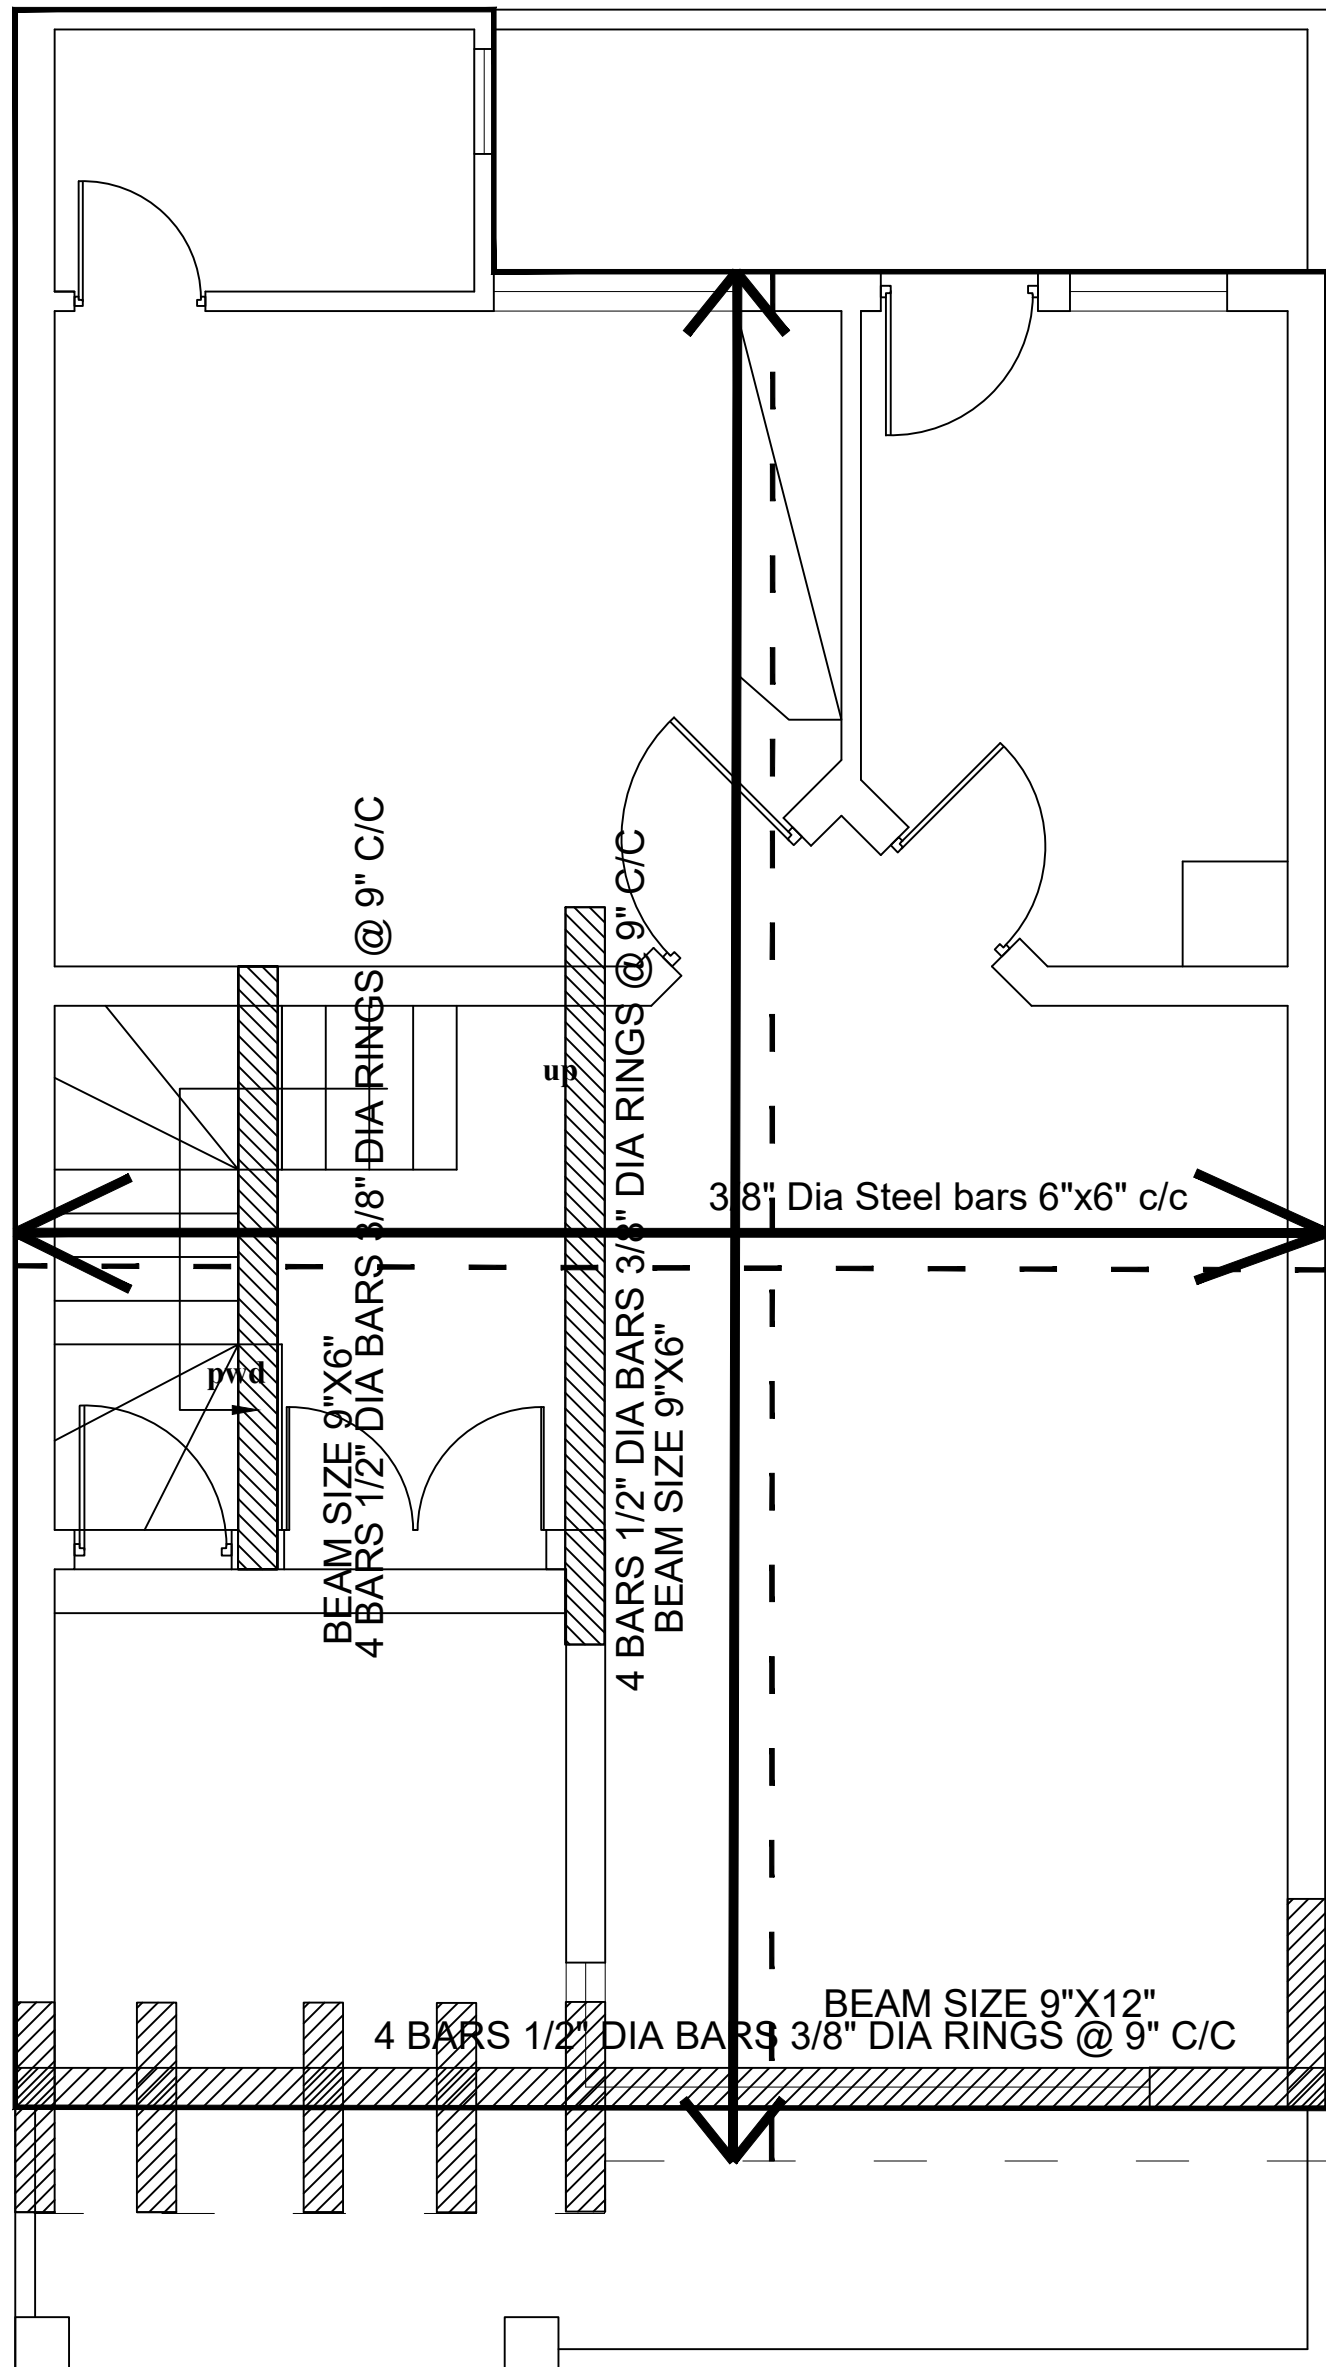

BEAM SIZE 9"x6"

BOTTOM 2 BARS 1/2" DIA BARS


TOP 2 BARS 1/2" DIA BARS 3/8" DIA RINGS @ 8" C/C

GROUND FLOOR STRUCTRUL PLAN

MR.ZIA-UR-REHMAN

PLOT NO. 1046 SIZE - 25'-0"x45'-0"

ALI HOUSING SCHEME

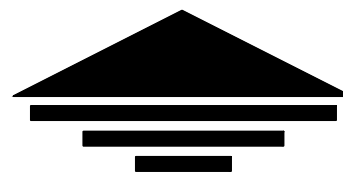


MAIN ENTRANCE



SALMAN AMJAD AND ASSOCIATES:

ARCHITECT, INTERIOR DESIGN, CONSTRUCTION.
APPROVED AS CATEGORY-A ARCHITECT LDA.
REGISTERED PCATP-06011 AND LDA TPRA-298.
OFFICE NO. 35 GROUND FLOOR, MIAN PLAZA.
JOHAR TOWN, LAHORE Mobile no. : 0306-4706139.

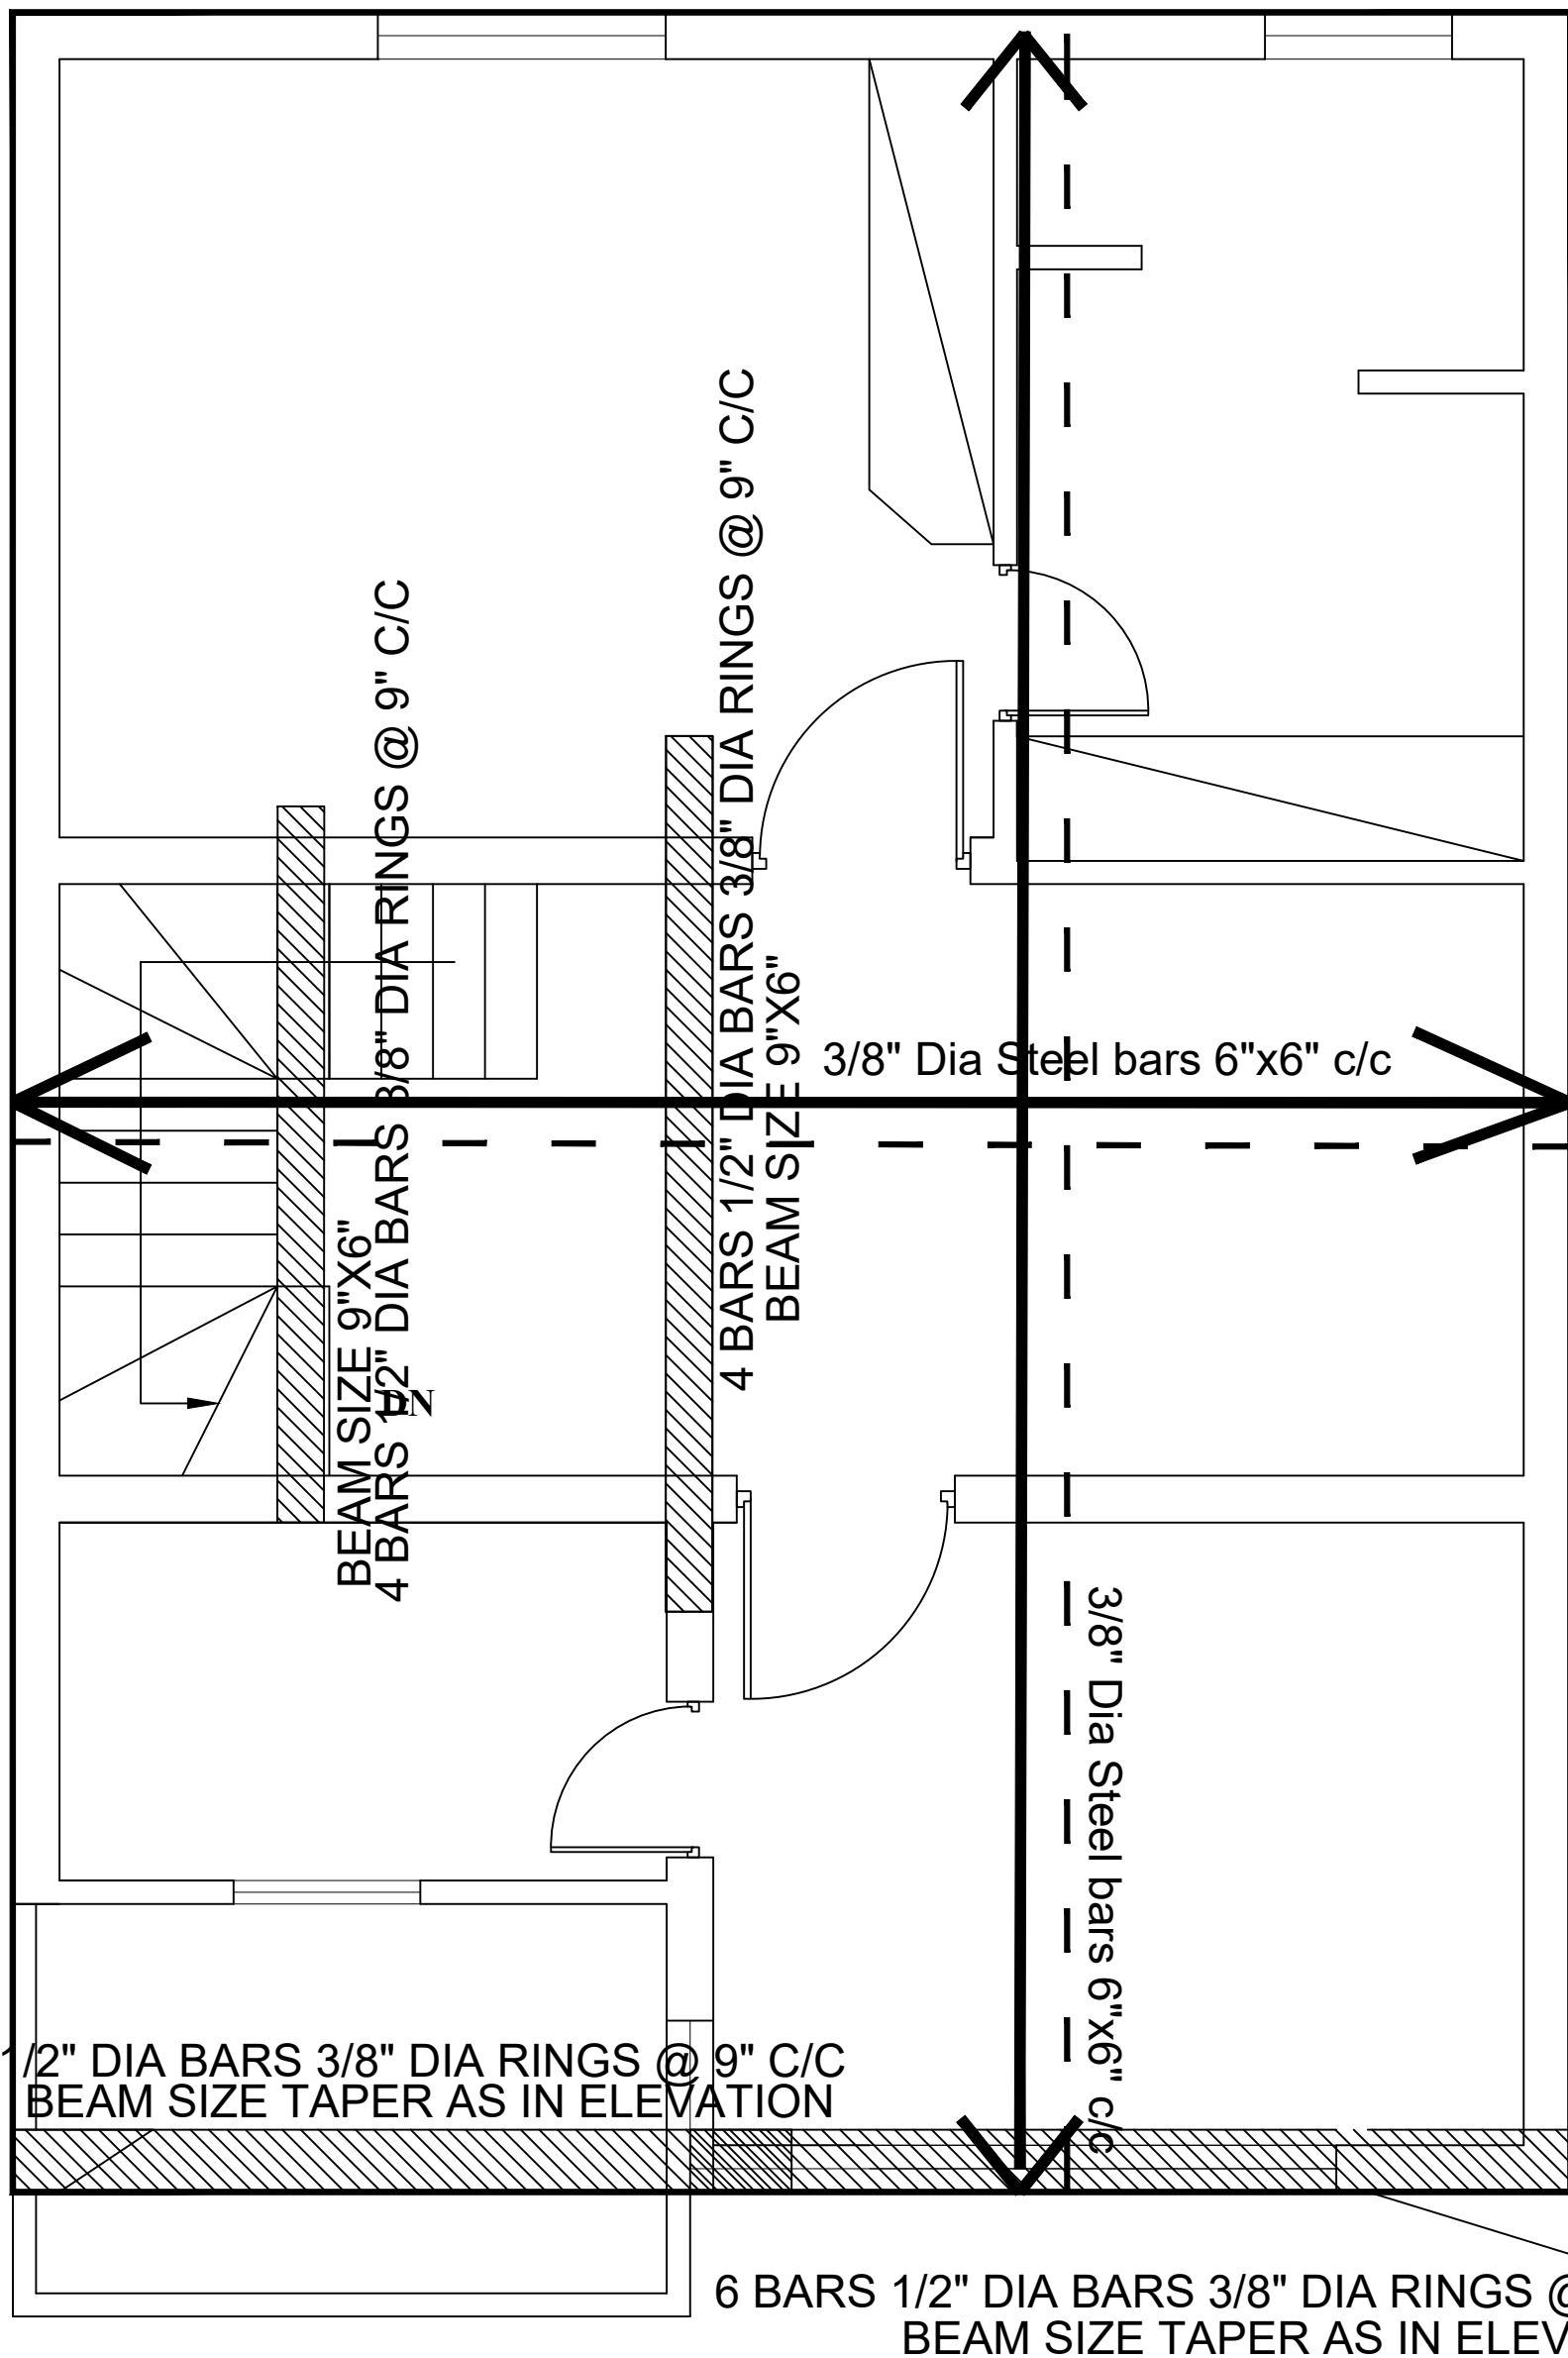


FIRST FLOOR STRUCTRUL PLAN

MR.ZIA-UR-REHMAN
PLOT NO. 1046 SIZE - 25'-0"x45'-0"
ALI HOUSING SCHEME



SALMAN AMJAD AND ASSOCIATES:

ARCHITECT, INTERIOR DESIGN, CONSTRUCTION.
APPROVED AS CATEGORY-A ARCHITECT LDA.
REGISTERED PCATP-06011 AND LDA TPRA-298.
OFFICE NO. 35 GROUND FLOOR, MIAN PLAZA.
JOHAR TOWN, LAHORE Mobile no. : 0306-4706139.

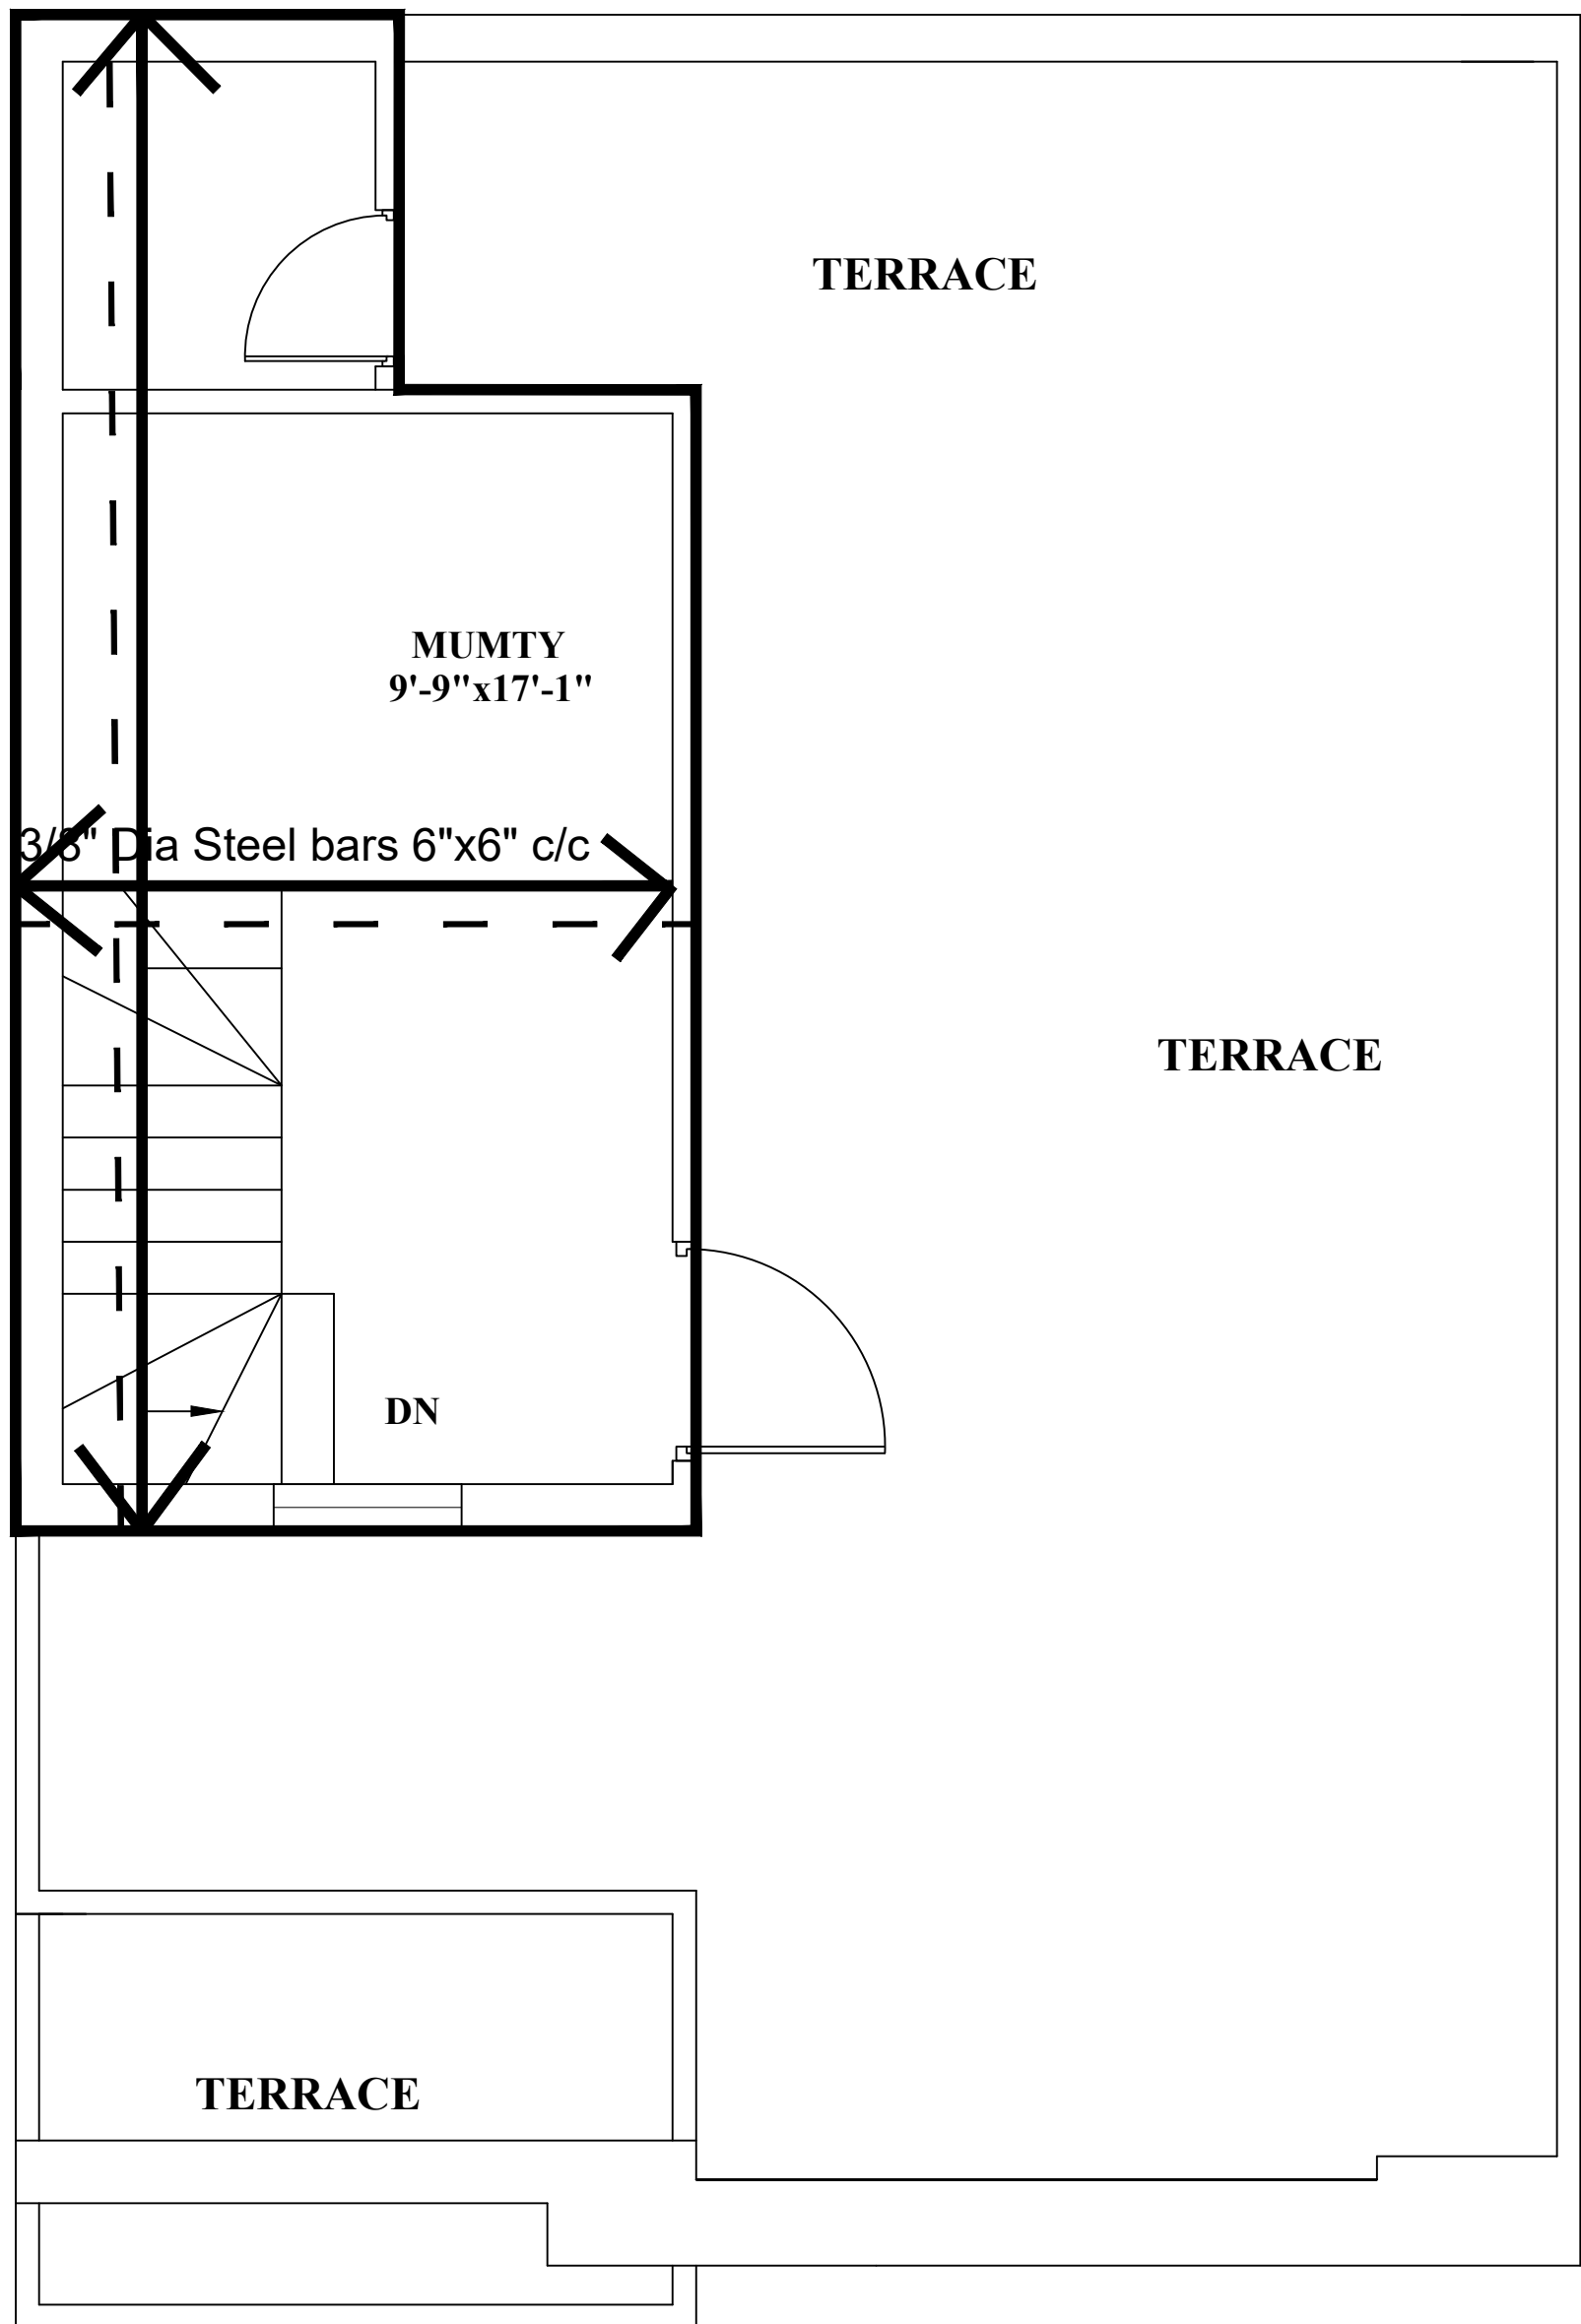

SECOND FLOOR STRUCTRUL PLAN

MR.ZIA-UR-REHMAN
PLOT NO. 1046 SIZE - 25'-0"x45'-0"
ALI HOUSING SCHEME



SALMAN AMJAD AND ASSOCIATES:

ARCHITECT, INTERIOR DESIGN, CONSTRUCTION.
APPROVED AS CATEGORY-A ARCHITECT LDA.
REGISTERED PCATP-06011 AND LDA TPRA-298.
OFFICE NO. 35 GROUND FLOOR, MIAN PLAZA.
JOHAR TOWN, LAHORE Mobile no. : 0306-4706139.